


No part of this drawing may be reproduced without prior written permission.

KEY
ALL MEASUREMENTS
SHOWN IN MILLIMETRES

DO NOT SCALE IF IN DOUBT PLEASE ASK

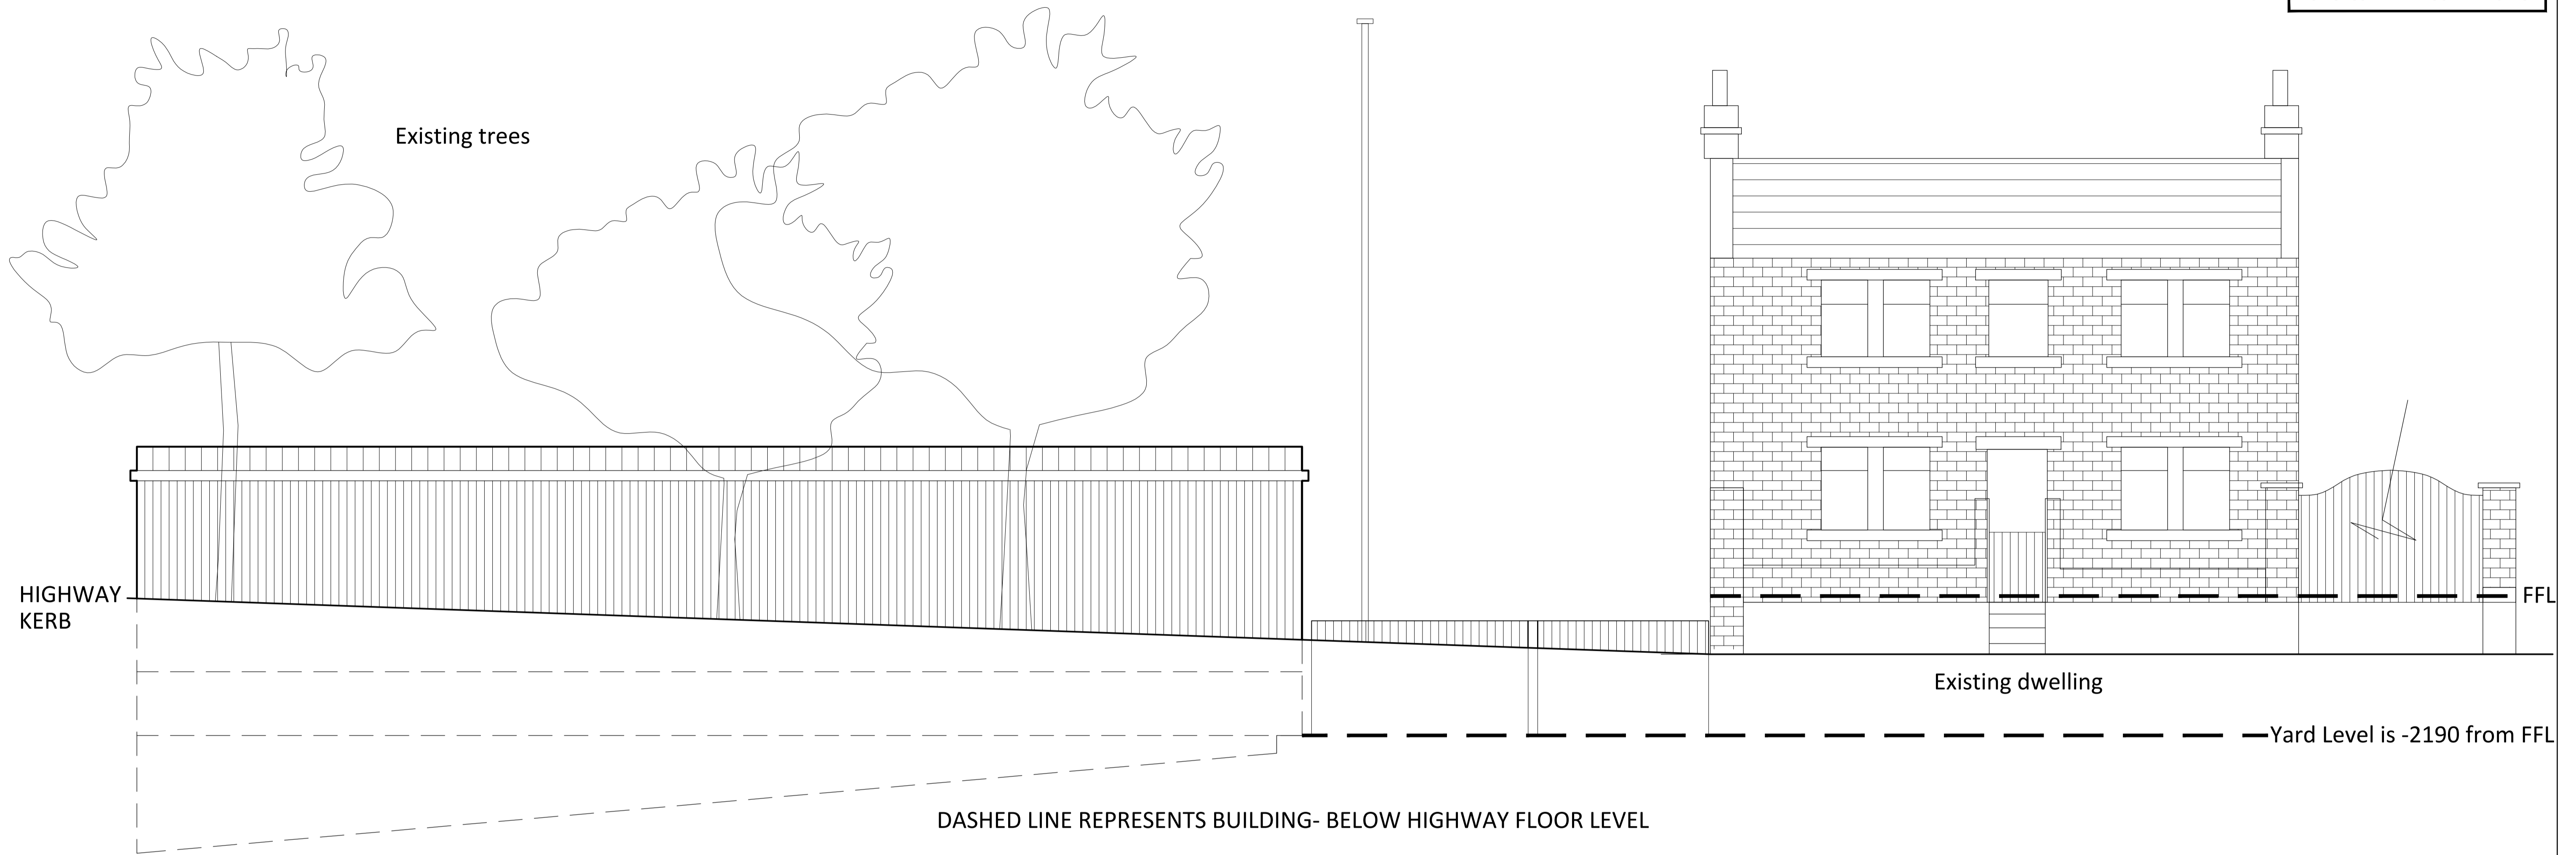

PROPOSED STREET SCENE
SCALE 1:50

DRAWING TO BE READ IN CONJUNCTION
WITH HD3-03 PROPOSED LAYOUT

REV	DATE	DETAILS	INITIAL
A	31.08.25	Alterations to include flat roof & removed drive through. Amended levels following survey	TD
<p>PROJECT 1000 New Hey Road HUDDERSFIELD HD3 3FJ</p> <p>CLIENT ERRON LLOYD</p> <p>TITLE PROPOSED STREET SCENE ELEVATION</p> <p>DRG No. HD3-05 SCALE 1:50 @ A1</p> <p>DRN BY T.D DATE 17/05/2025</p>			