



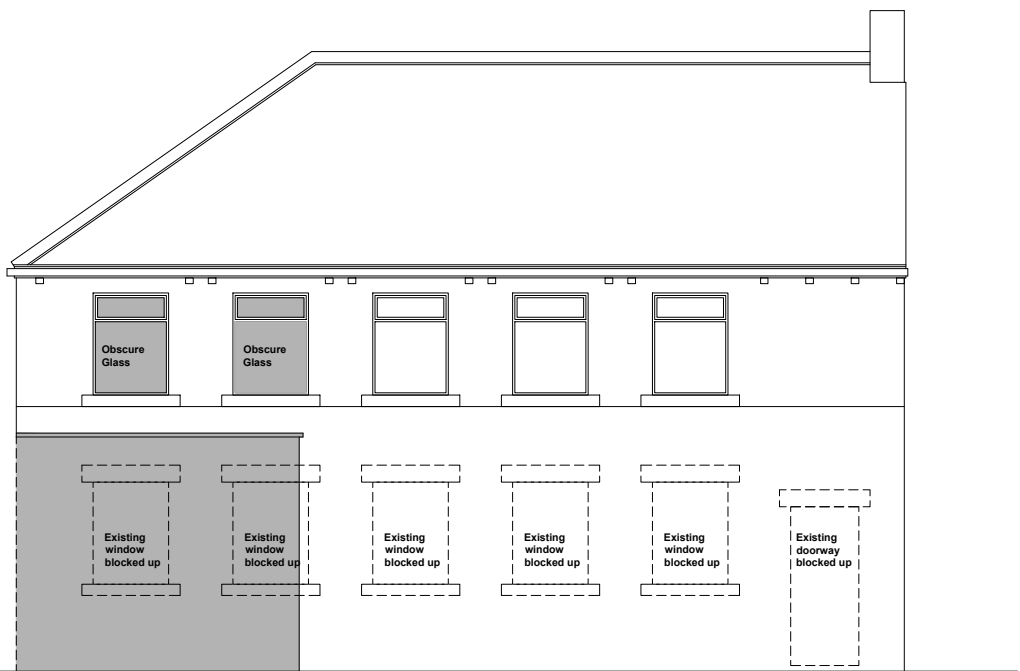

PROPOSED FRONT ELEVATION

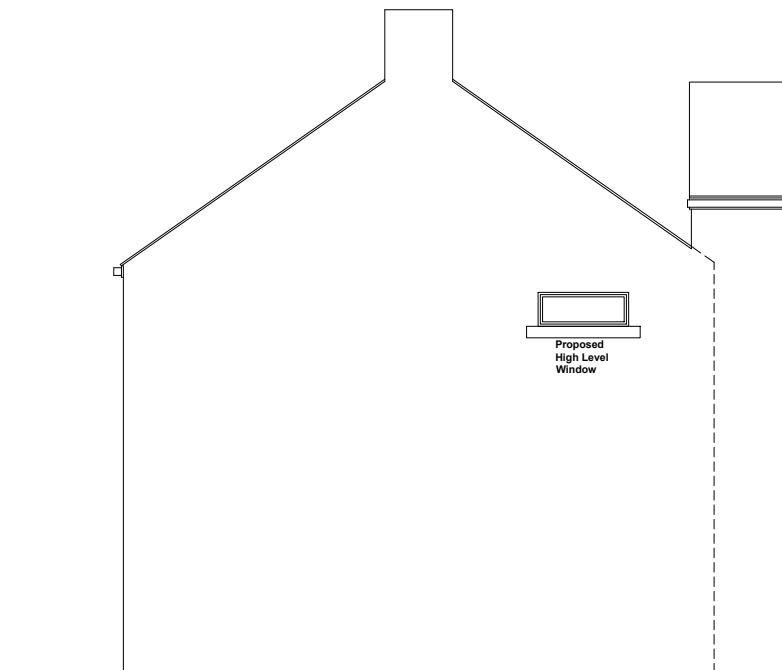

PROPOSED SIDE ELEVATION



PROPOSED REAR ELEVATION



PROPOSED SIDE ELEVATION

Drawing Status			
Preliminary	☐	Planning	☒
Information	☐	Construction	☐
Comment / Approval	☐	As-Built	☐

REV	DATE	AMENDMENT
CLIENT :		
Mr C Bould		
PROJECT :		
Proposed Office Conversion Rear of 258a Oxford Road Gomersal		
DRAWING TITLE :		
Proposed Elevations		
SCALE:		DATE:
1-100@A3		May 2025
DRAWN:	CHECKED:	DWG NO. REVISION:
NC	CB	BB/08

ALL DIMENSIONS TO BE CHECKED ON SITE. DISCREPANCIES, AMBIGUITIES AND/OR OMISSIONS BETWEEN THIS DRAWING AND INFORMATION GIVEN ELSEWHERE MUST BE REPORTED TO THIS OFFICE AND CLARIFICATION SOUGHT BEFORE PROCEEDING