



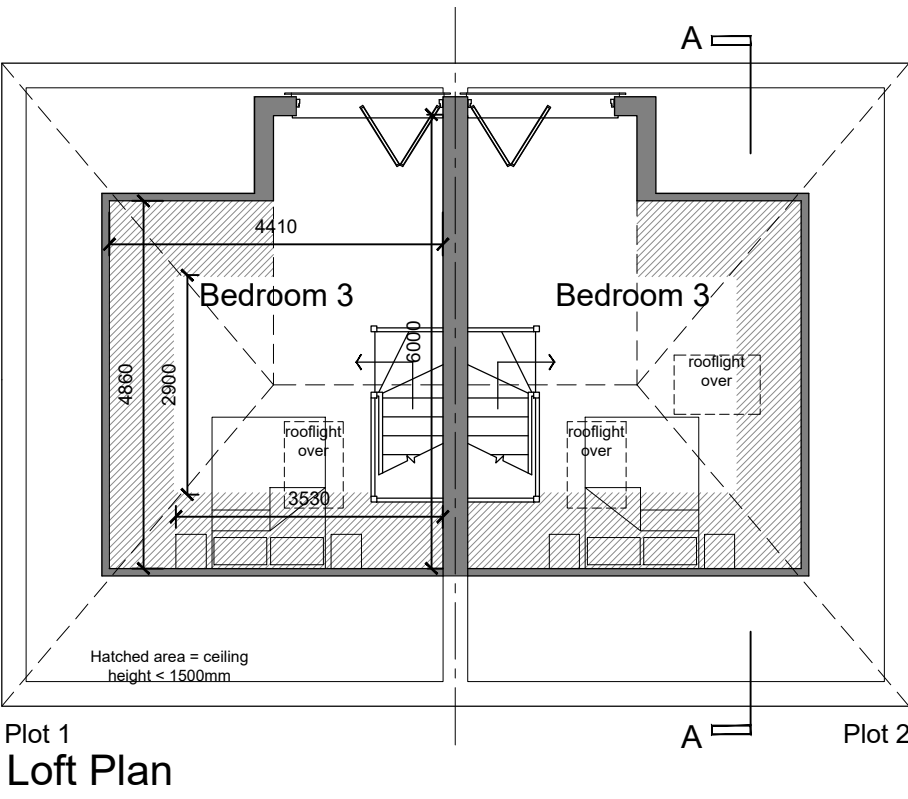

- NOTES**
- **Do not scale from this drawing.**
 - This drawing is copyright.
 - All dimensions to be checked on site prior to the order or manufacture of any goods.
- Revisions:**
- A: Red line boundary adjusted June '25
 - B: Roof hipped and internal layout adjusted to suit. Aug '25

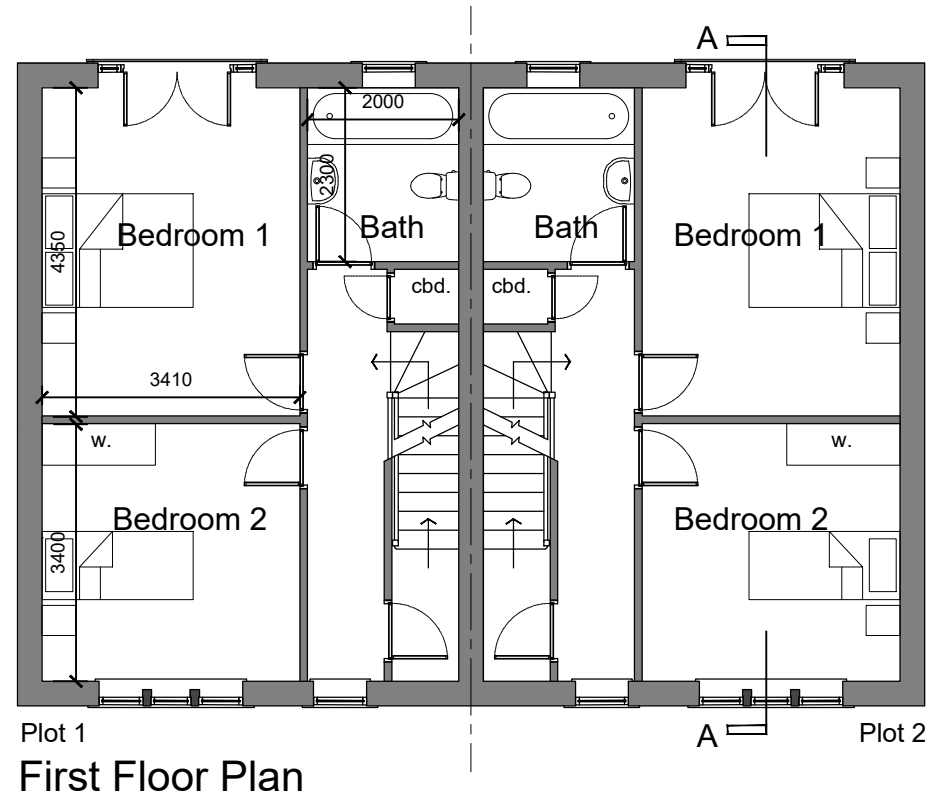