


DO NOT SCALE

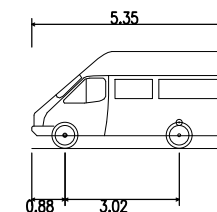

3.5t Panel Van

Overall Length 5.350m
 Overall Width 1.970m
 Overall Body Height 2.562m
 Min Body Ground Clearance 0.335m
 Track Width 1.970m
 Lock to lock time 4.00s
 Kerb to Kerb Turning Radius 5.850m

— FORWARDS MOVEMENT
 — REVERSE MOVEMENT

P01	13/11/2025	HT	FIRST ISSUE	JL
REV	DATE	BY	DESCRIPTION	APP

DRAWING STATUS: S0 - WORK IN PROGRESS



PROJECT: HALIFAX ROAD, BATLEY

TITLE: VEHICLE TRACKING

DRAWN: HT	APPROVED: JL	DATE: November 25
DRAWING No: 2512201	SCALE @ A3: 1:250	REV: P01