
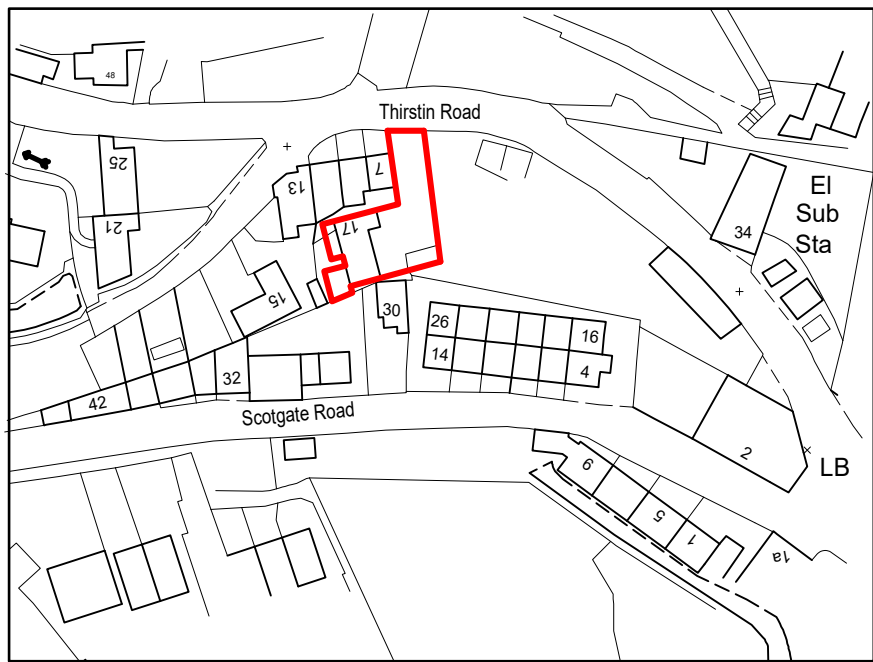
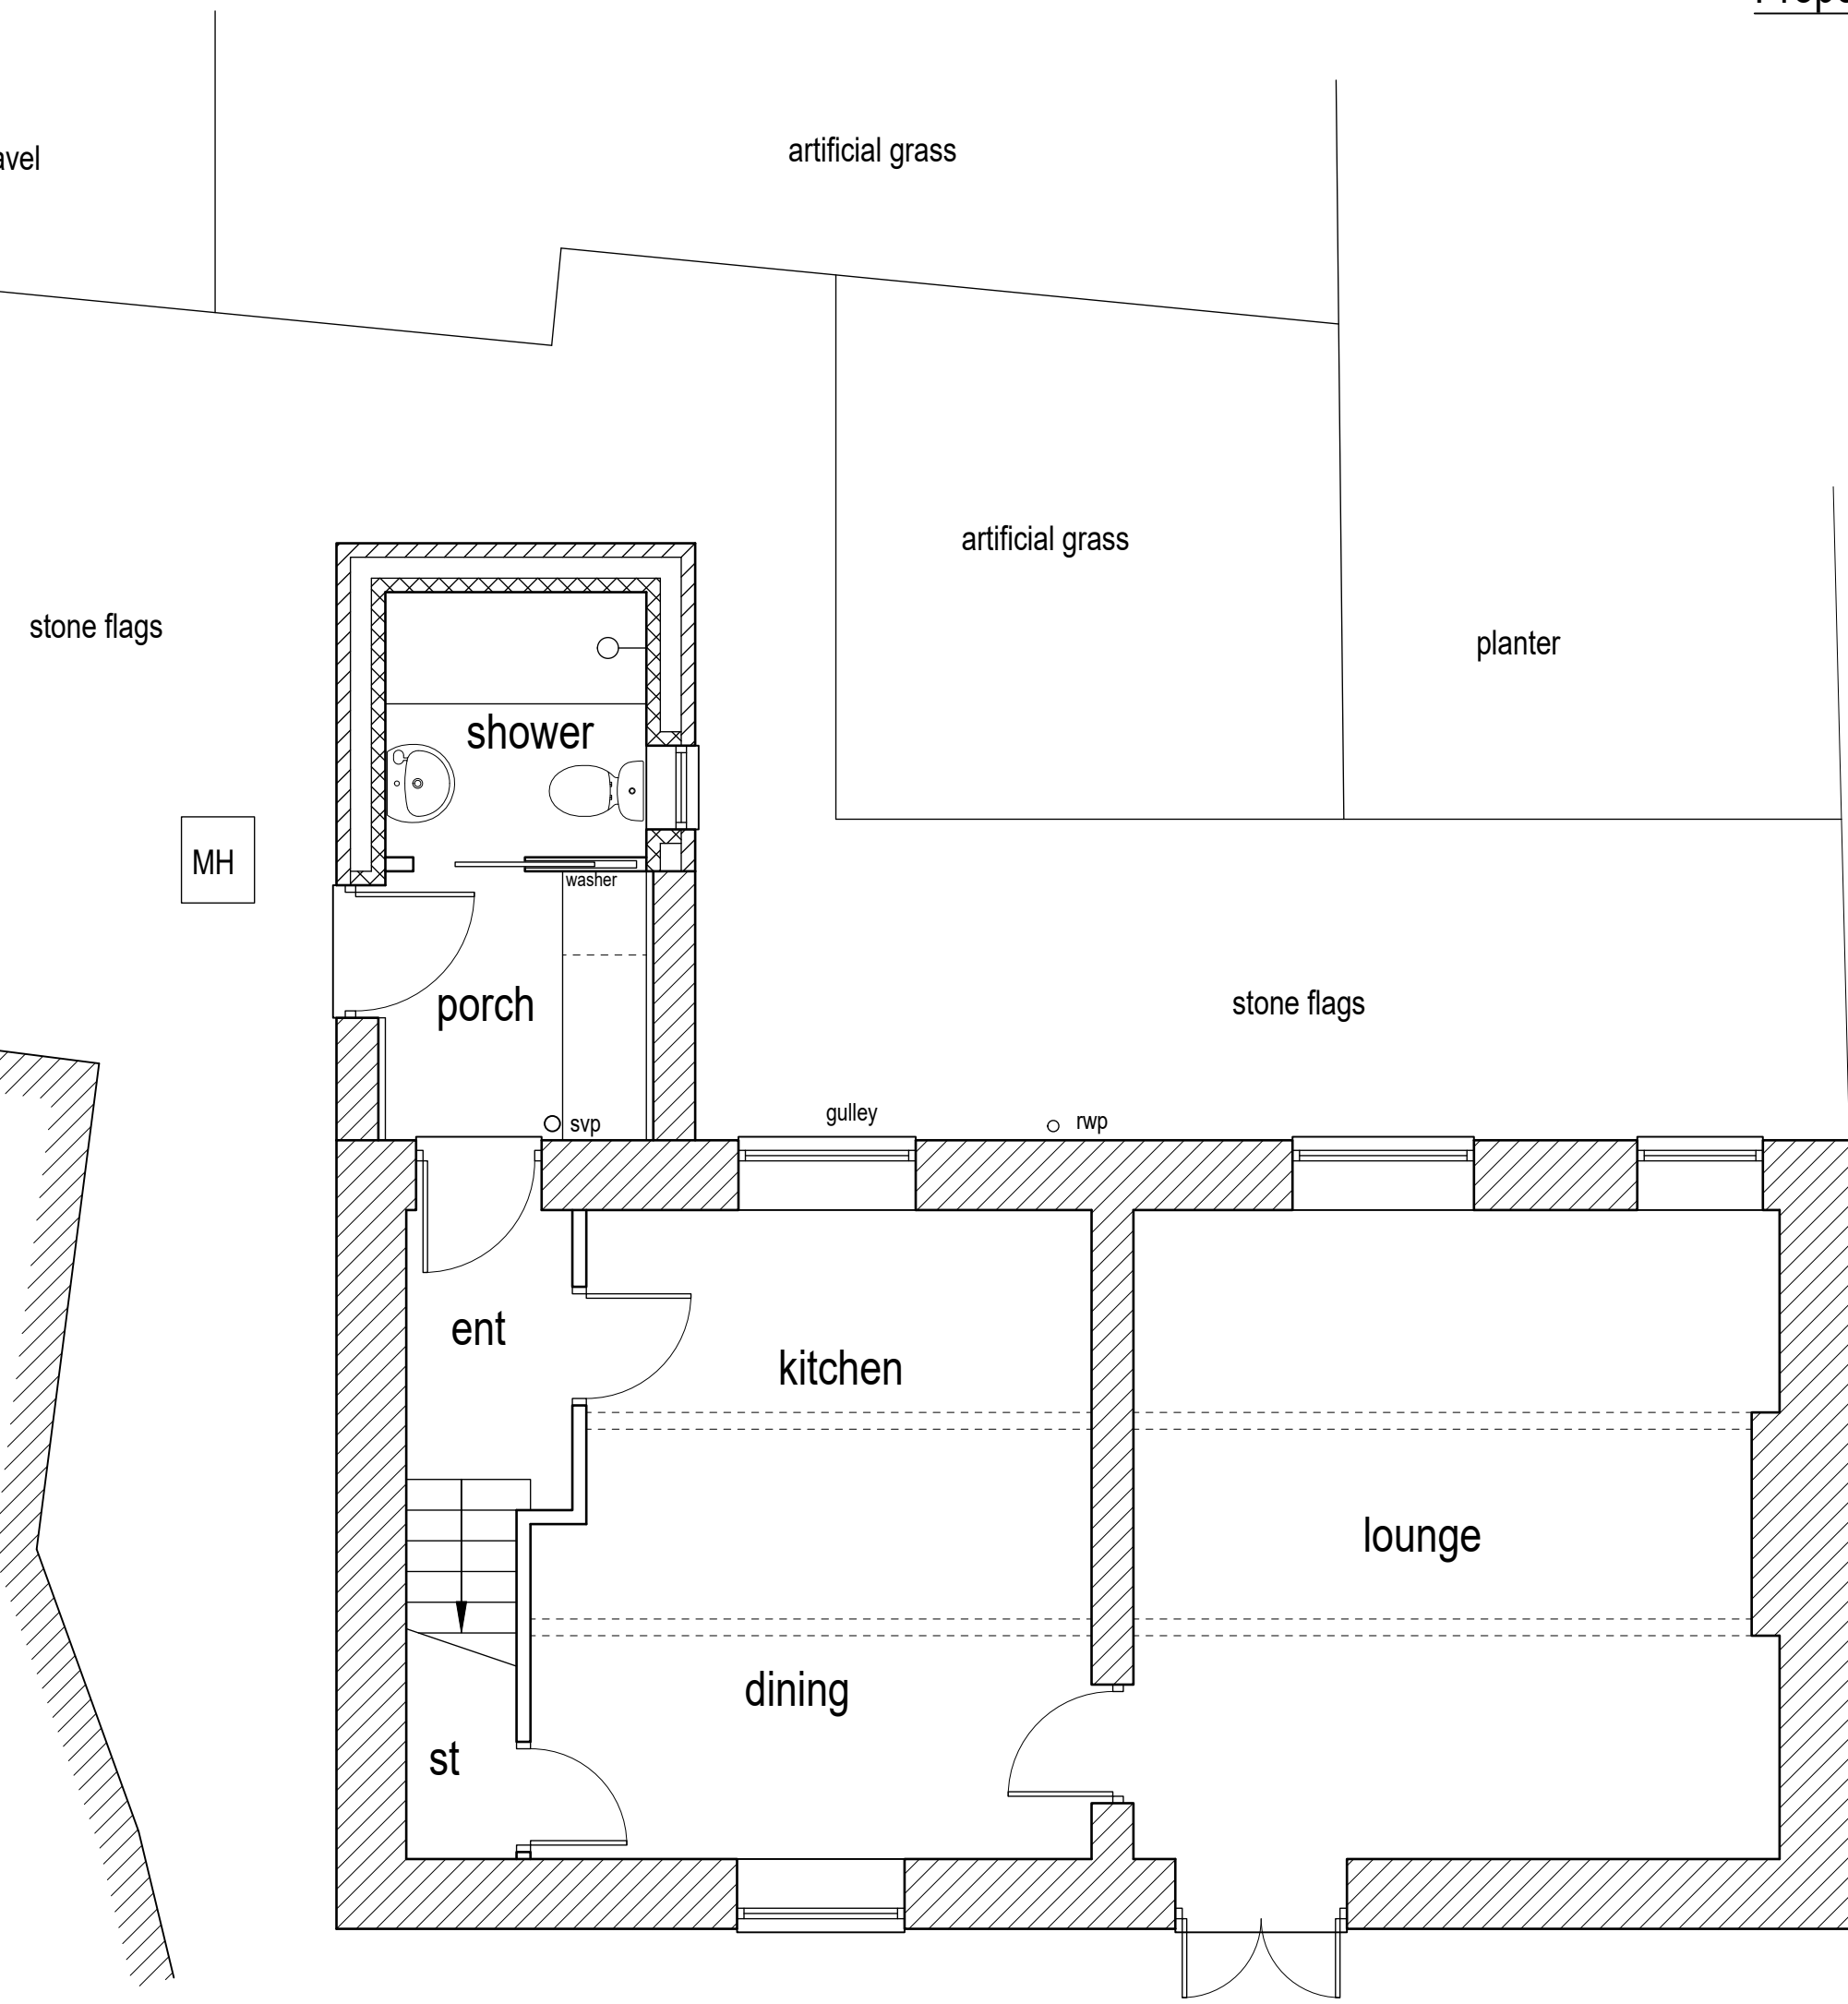
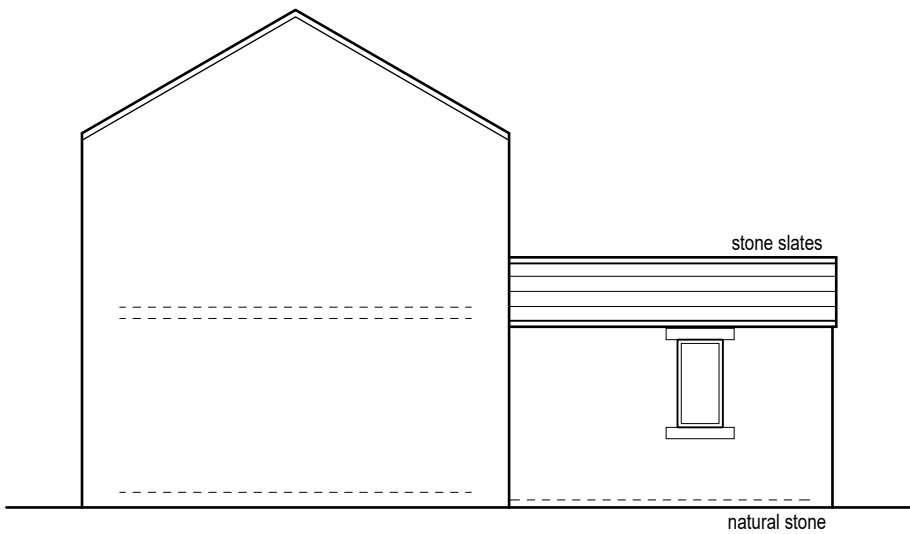
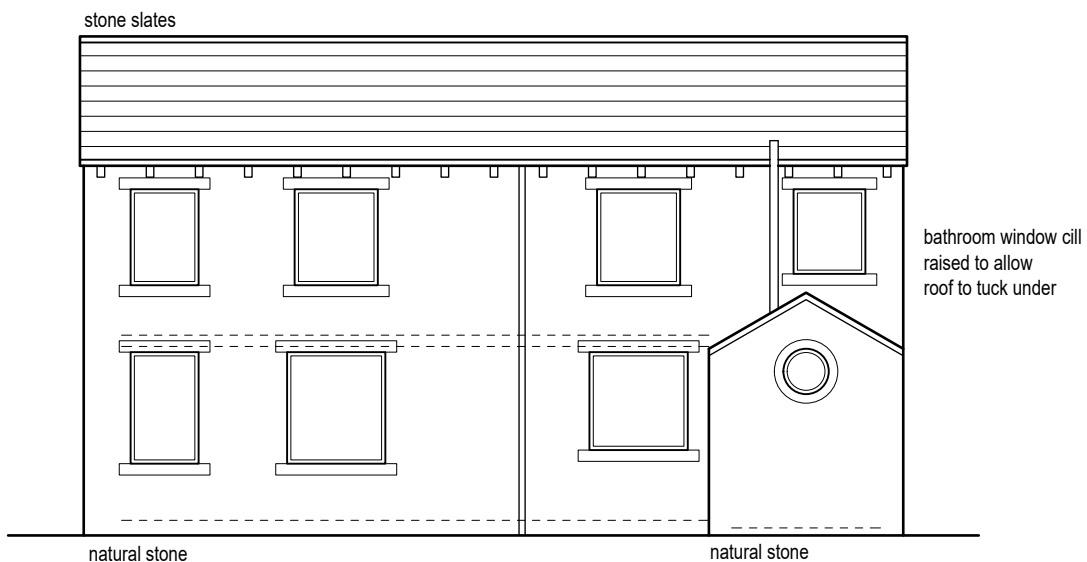
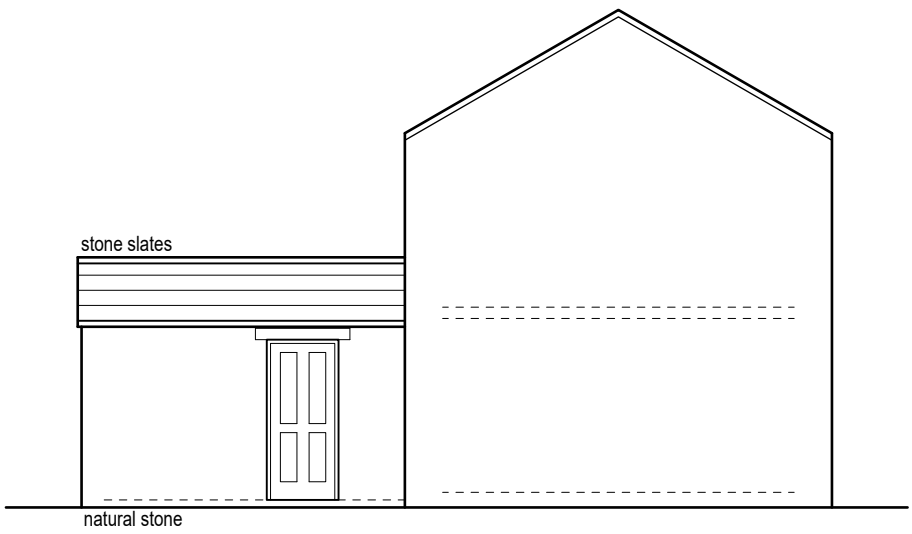
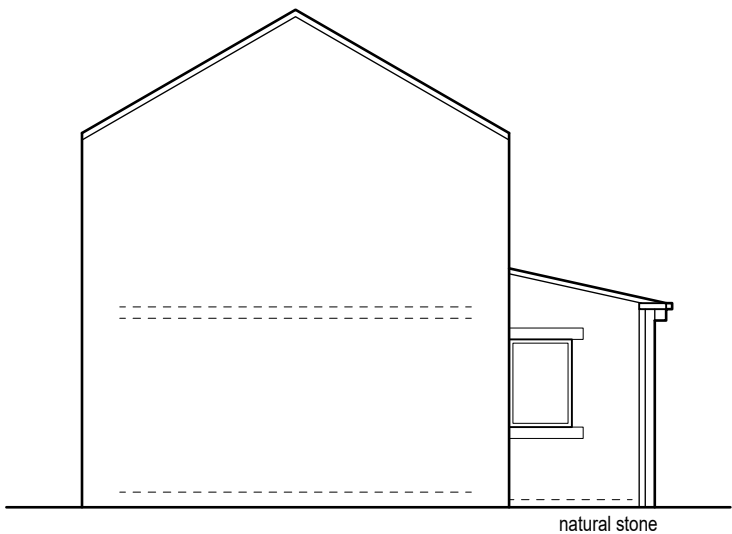
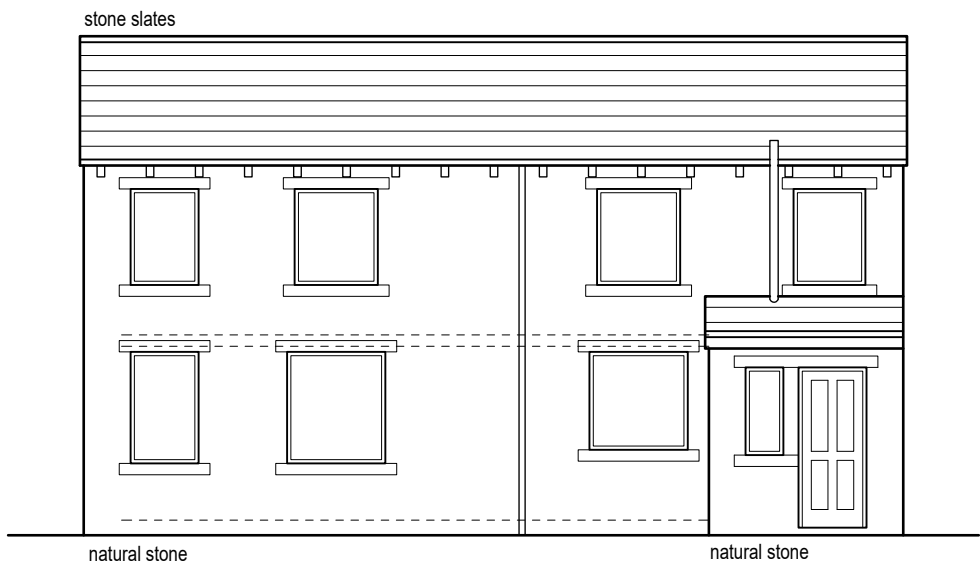


Notes:
1. Setting out to be the responsibility of contractor.
2. Contractor to pay particular attention to pitch of roof and headroom at stairs.
3. Any discrepancies to be reported to Colne Valley Design.

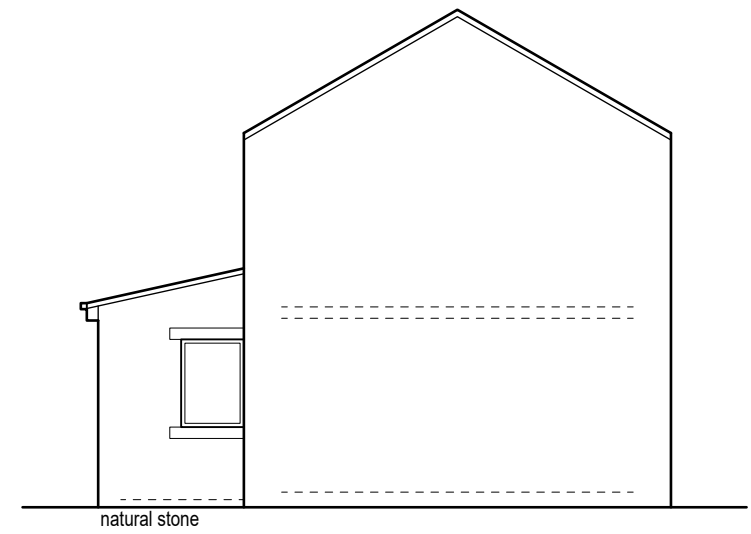

Colne Valley Design
8 Meadow Lane
Slaithwaite
Huddersfield HD7 5EX

Tel: 01484 842097
Mobile: 07867 803312
E-mail: mitchell@sbhomes.co.uk

Proprietor: S.A. Mitchell

Project
Proposed extension.

For
Mr M Wiltshire.

Address
17 Thirstin Road
Honley
HD9 6JG.

Title
Planning drawing.

Job No.
25 J 23.

Drawing number
01.

Date
May 2025.