


Legend:

- Site boundary
- - - Public Rights of Way
- Existing notable trees

Surfaces Proposed		sq m
	LV-Existing - Woodland / scrub	25,726
	LV-Proposed - Area of ecological enhancement	23,165
	LV-Proposed - Neutral grassland	610,311
	LV-Proposed - Site access	13,713
	LV-Proposed - Tree / shrub belt planting at 1m centres	14,019
	LV-Proposed - Tree / shrub belt planting at 2m centres	16,206
	LV-Proposed - Tussocky grassland and wildflowers	149,564

Hedgerows		LM
	LV-Existing - Hedgerows gapped up or new hedgerows planted	3,773
	LV-Proposed - New native hedgerow	670

Key notes:

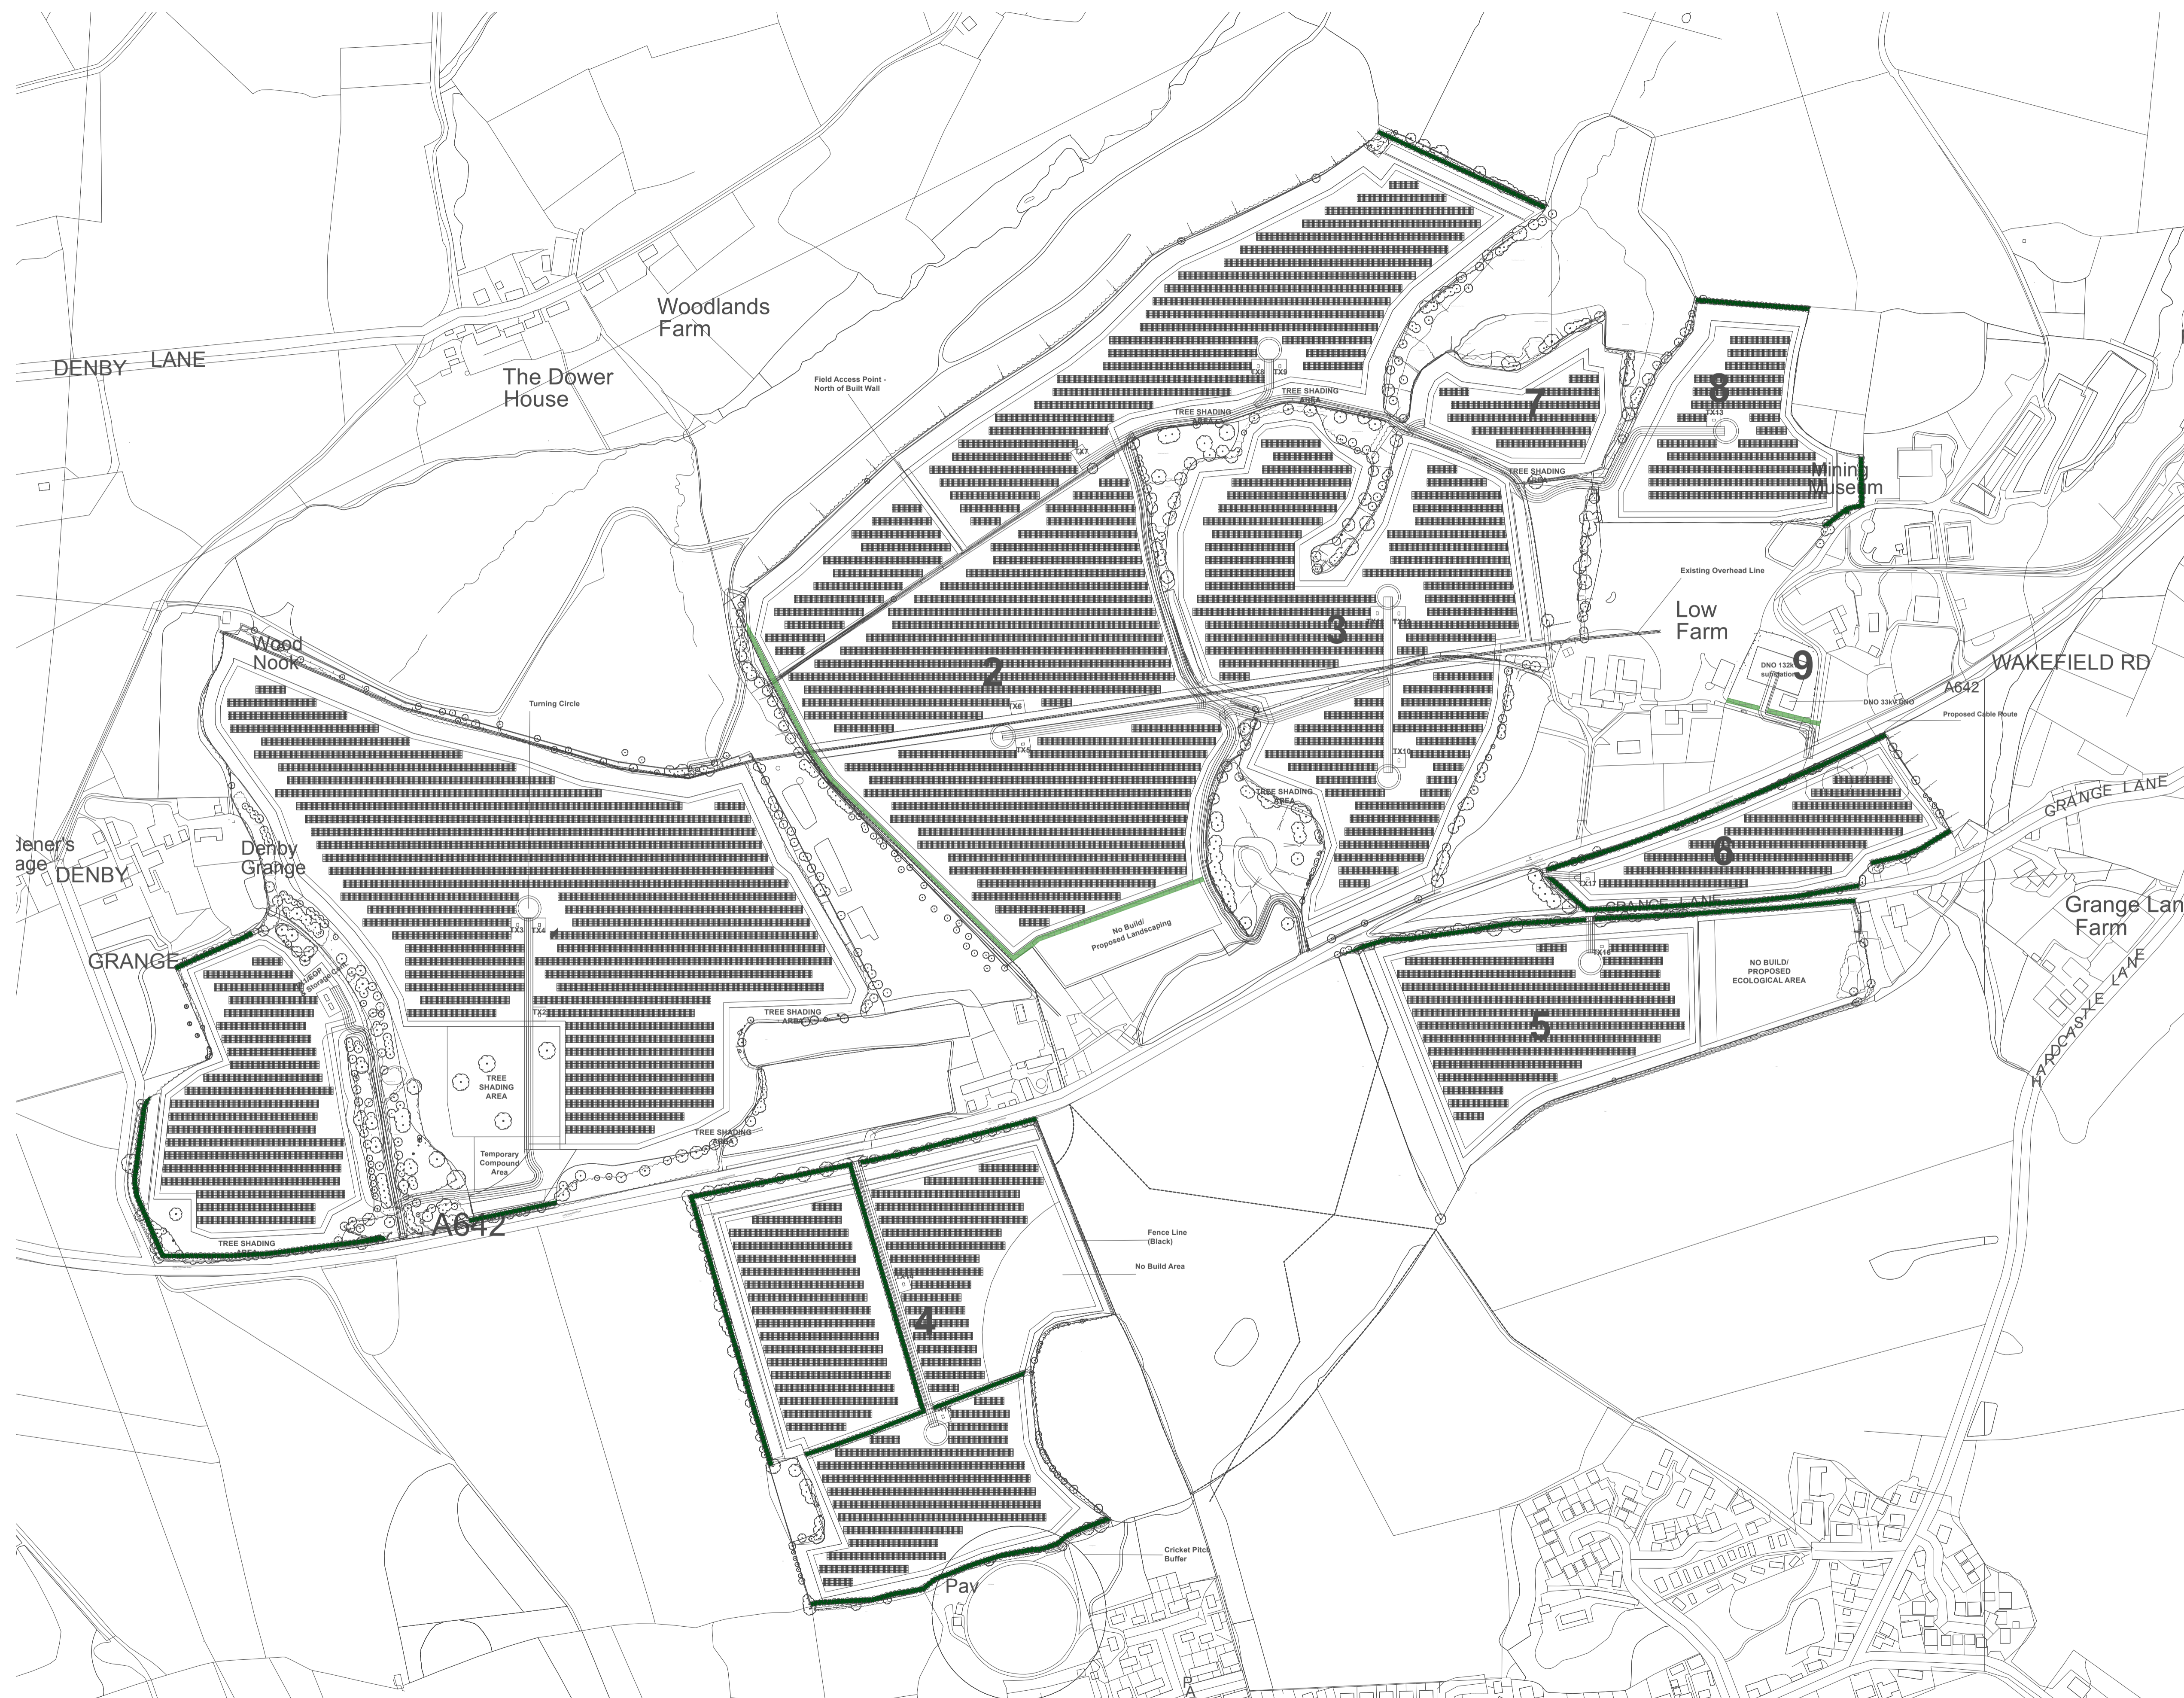

Revision	Date	Notes
A	31/07/25	Proposed trees in parcel 5 moved within redline

Project: **Low Farm, Flockton**

Title: Glint and Glare Hedgerow Mitigation

Date: July 2025

Ref: 1282/4

Scale: 1:3000 @ A1

