


Legend:

- Site boundary
- - - Public Rights of Way
- Existing notable trees

| Surfaces Proposed | sq m |
|--|---------|
| LV-Existing - Woodland / scrub | 25,726 |
| LV-Proposed - Area of ecological enhancement | 23,165 |
| LV-Proposed - Neutral grassland | 610,311 |
| LV-Proposed - Site access | 13,713 |
| LV-Proposed - Tree / shrub belt planting at 1m centres | 14,019 |
| LV-Proposed - Tree / shrub belt planting at 2m centres | 16,206 |
| LV-Proposed - Tussocky grassland and wildflowers | 149,564 |

| Hedgerows | LM |
|--|-------|
| LV-Existing - Hedgerows gapped up or new hedgerows planted | 3,773 |
| LV-Proposed - New native hedgerow | 670 |

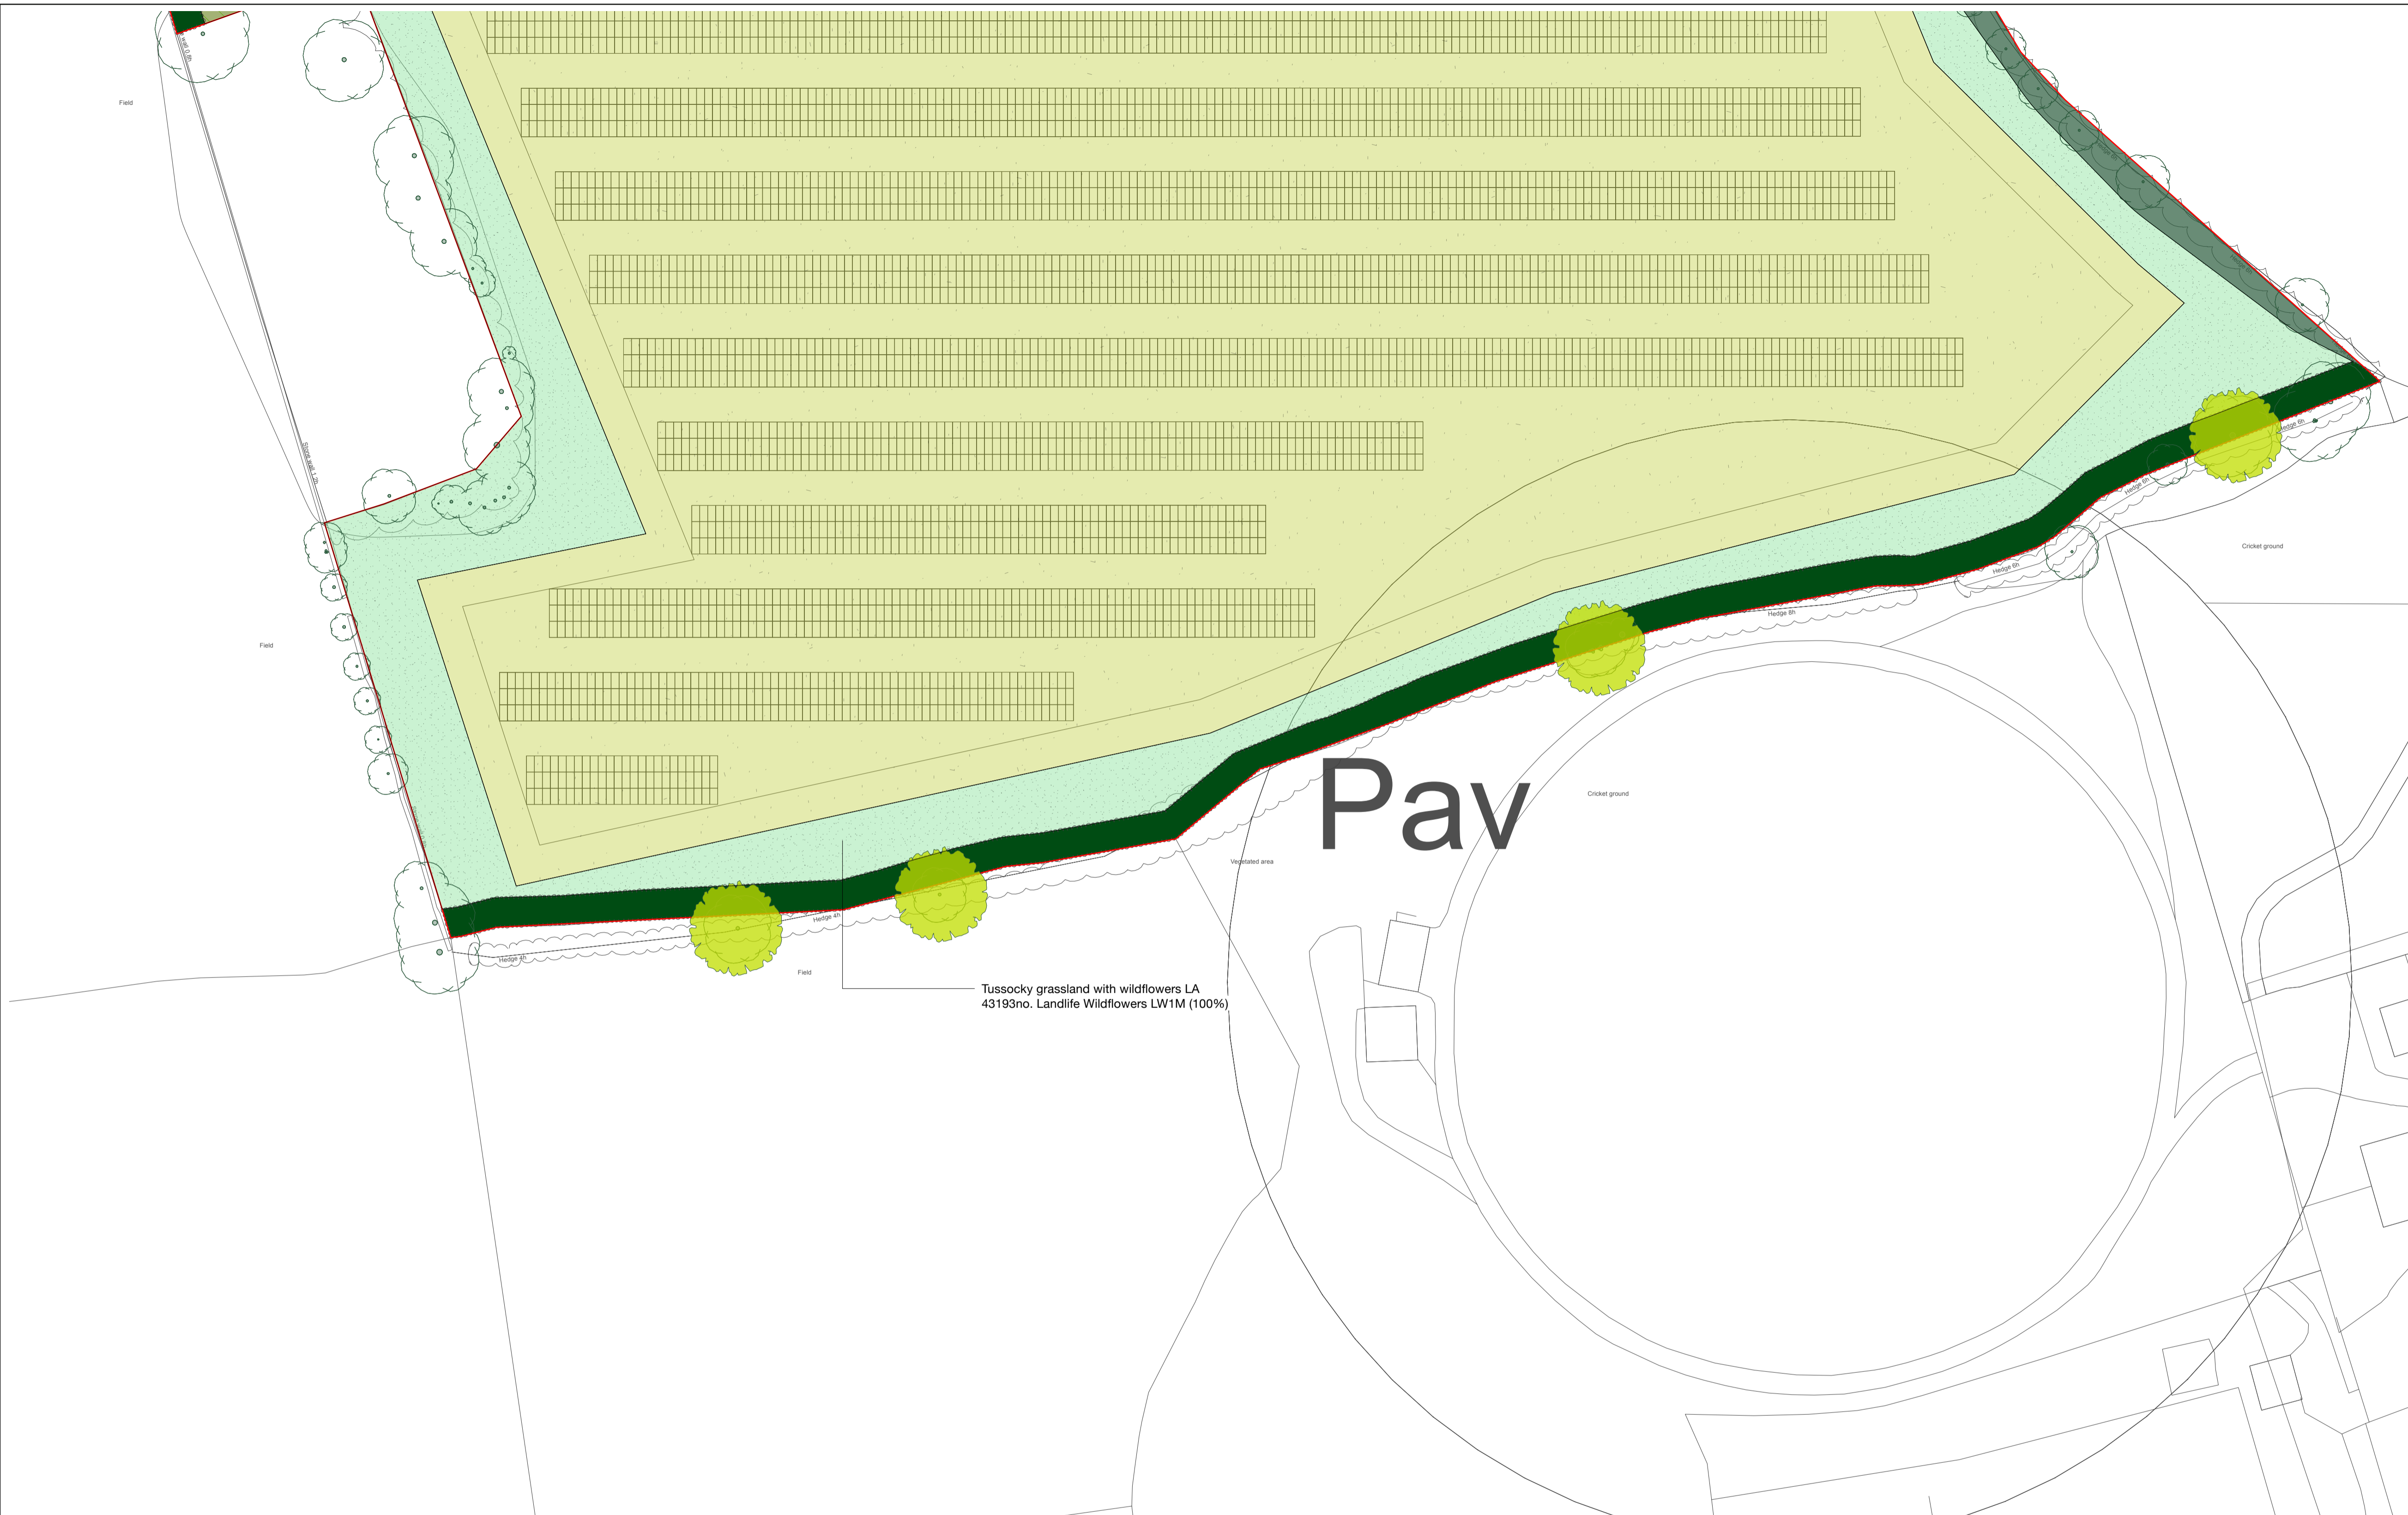

Tussocky grassland with wildflowers LA
43193no. Landlife Wildflowers LW1M (100%)

| Planting Schedule | Latin Name | Percent | Density | Form / Girth / Height | Condition* | Qty |
|---|---------------------------|---------|--------------------|-------------------------------|------------|---------|
| Neutral grassland LA | | | 0 | | | 0 |
| Emorsgate EM1 | | 100 | 4 Plants/sq m | Seed / g | | 2440177 |
| Proposed hedgerow LA | | | 0 | | | 0 |
| | Acer campestre | 10 | 1.82 Plants/sq m | Branched / 1.2-1.5m high | BR | 404 |
| | Corylus avellana | 10 | 1.82 Plants/sq m | Branched / 1.2-1.5m high | BR | 404 |
| | Crataegus monogyna | 40 | 1.82 Plants/sq m | Branched / 1.2-1.5m high | BR | 1612 |
| | Ilex aquifolium | 10 | 1.82 Plants/sq m | 50-60cm leader with laterals | BR | 404 |
| | Prunus spinosa | 10 | 1.82 Plants/sq m | Branched / 1.2-1.5m high | BR | 404 |
| | Rosa canina | 10 | 1.82 Plants/sq m | 3L | SKU | 404 |
| | Viburnum opulus | 10 | 1.82 Plants/sq m | Branched / 1.2-1.5m high | BR | 404 |
| | | | 0 | | | 0 |
| Tree / shrub belt planting at 1m centres LA | | | 0 | | | 0 |
| | Acer campestre | 5 | 1 Meters on center | Standard / 8-10 (2.5-3m high) | RB | 699 |
| | Corylus avellana | 5 | 1 Meters on center | 5L | SKU | 699 |
| | Crataegus monogyna | 5 | 1 Meters on center | Standard / 8-10 (2.5-3m high) | RB | 699 |
| | Euonymus europaeus | 5 | 1 Meters on center | Branched / 60-80cm | C 3L | 699 |
| | Fagus sylvatica | 10 | 1 Meters on center | Standard / 8-10 (2.5-3m high) | SKU | 1403 |
| | Frangula alnus | 5 | 1 Meters on center | Branched / 60-80cm | BR | 699 |
| | Ilex aquifolium | 10 | 1 Meters on center | 50-60cm leader with laterals | BR | 1403 |
| | Ilex aquifolium | 5 | 1 Meters on center | Feathered / 125-150cm | RB | 699 |
| | Malus sylvestris | 10 | 1 Meters on center | Standard / 8-10 (2.5-3m high) | SKU | 1403 |
| | Prunus avium | 5 | 1 Meters on center | Branched / 60-80cm | BR | 699 |
| | Quercus robur | 10 | 1 Meters on center | Standard 8-10 (2.5-3m high) | RB | 1403 |
| | Salix caprea | 5 | 1 Meters on center | 5L | SKU | 699 |
| | Sorbus aucuparia | 5 | 1 Meters on center | Standard / 8-10 (2.5-3m high) | RB | 699 |
| | Tilia cordata | 10 | 1 Meters on center | Standard / 8-10 (2.5-3m high) | RB | 1403 |
| | Viburnum tinus | 5 | 1 Meters on center | 3L | SKU | 699 |
| | | | 0 | | | 0 |
| Tree / shrub belt planting at 2m centres LA | | | 0 | | | 0 |
| | Acer campestre | 5 | 2 Meters on center | Standard / 8-10 (2.5-3m high) | RB | 204 |
| | Corylus avellana | 5 | 2 Meters on center | 5L | SKU | 204 |
| | Crataegus monogyna | 5 | 2 Meters on center | Standard / 8-10 (2.5-3m high) | RB | 204 |
| | Euonymus europaeus | 5 | 2 Meters on center | Branched / 60-80cm | C 3L | 204 |
| | Fagus sylvatica | 10 | 2 Meters on center | Standard / 8-10 (2.5-3m high) | SKU | 404 |
| | Frangula alnus | 5 | 2 Meters on center | Branched / 60-80cm | BR | 204 |
| | Ilex aquifolium | 10 | 2 Meters on center | 50-60cm leader with laterals | BR | 404 |
| | Ilex aquifolium | 5 | 2 Meters on center | Feathered / 125-150cm | RB | 204 |
| | Malus sylvestris | 10 | 2 Meters on center | Standard / 8-10 (2.5-3m high) | SKU | 404 |
| | Prunus avium | 5 | 2 Meters on center | Branched / 60-80cm | BR | 204 |
| | Quercus robur | 10 | 2 Meters on center | Standard 8-10 (2.5-3m high) | RB | 404 |
| | Salix caprea | 5 | 2 Meters on center | 5L | SKU | 204 |
| | Sorbus aucuparia | 5 | 2 Meters on center | Standard / 8-10 (2.5-3m high) | RB | 204 |
| | Tilia cordata | 10 | 2 Meters on center | Standard / 8-10 (2.5-3m high) | RB | 404 |
| | Viburnum tinus | 5 | 2 Meters on center | 3L | SKU | 204 |
| | | | 0 | | | 0 |
| Tussocky grassland with wildflowers LA | | | 0 | | | 0 |
| | Landlife Wildflowers LW1M | 100 | 5 Plants/sq m | Seed / g | | 863657 |

| Latin Name | Form / Girth / Height | Condition* | Qty |
|---------------|-----------------------------|------------|-----|
| Quercus robur | Standard 8-10 (2.5-3m high) | RB | 63 |

Condition * C 2L = 2 litre container; BR = Bareroot; RB = Rootball

The schedule does not include hedging plants for gapping-up the existing hedgerows, which would be subject to further survey.

| Revision | Date | Notes |
|----------|----------|---|
| A | 31/07/25 | Proposed trees in parcel 5 moved within redline |

Project: **Low Farm, Flockton**
Title: Area 22
Date: July 2025
Ref: 1282/122
Scale: 1:500@A1

