


Legend:

Hedgerows	LM
LV-Existing - Hedgerows gapped up or new hedgerows planted	4,027
LV-Proposed - New native hedgerow	670

Hedgerows to be maintained at a height of 2 - 2.5 m

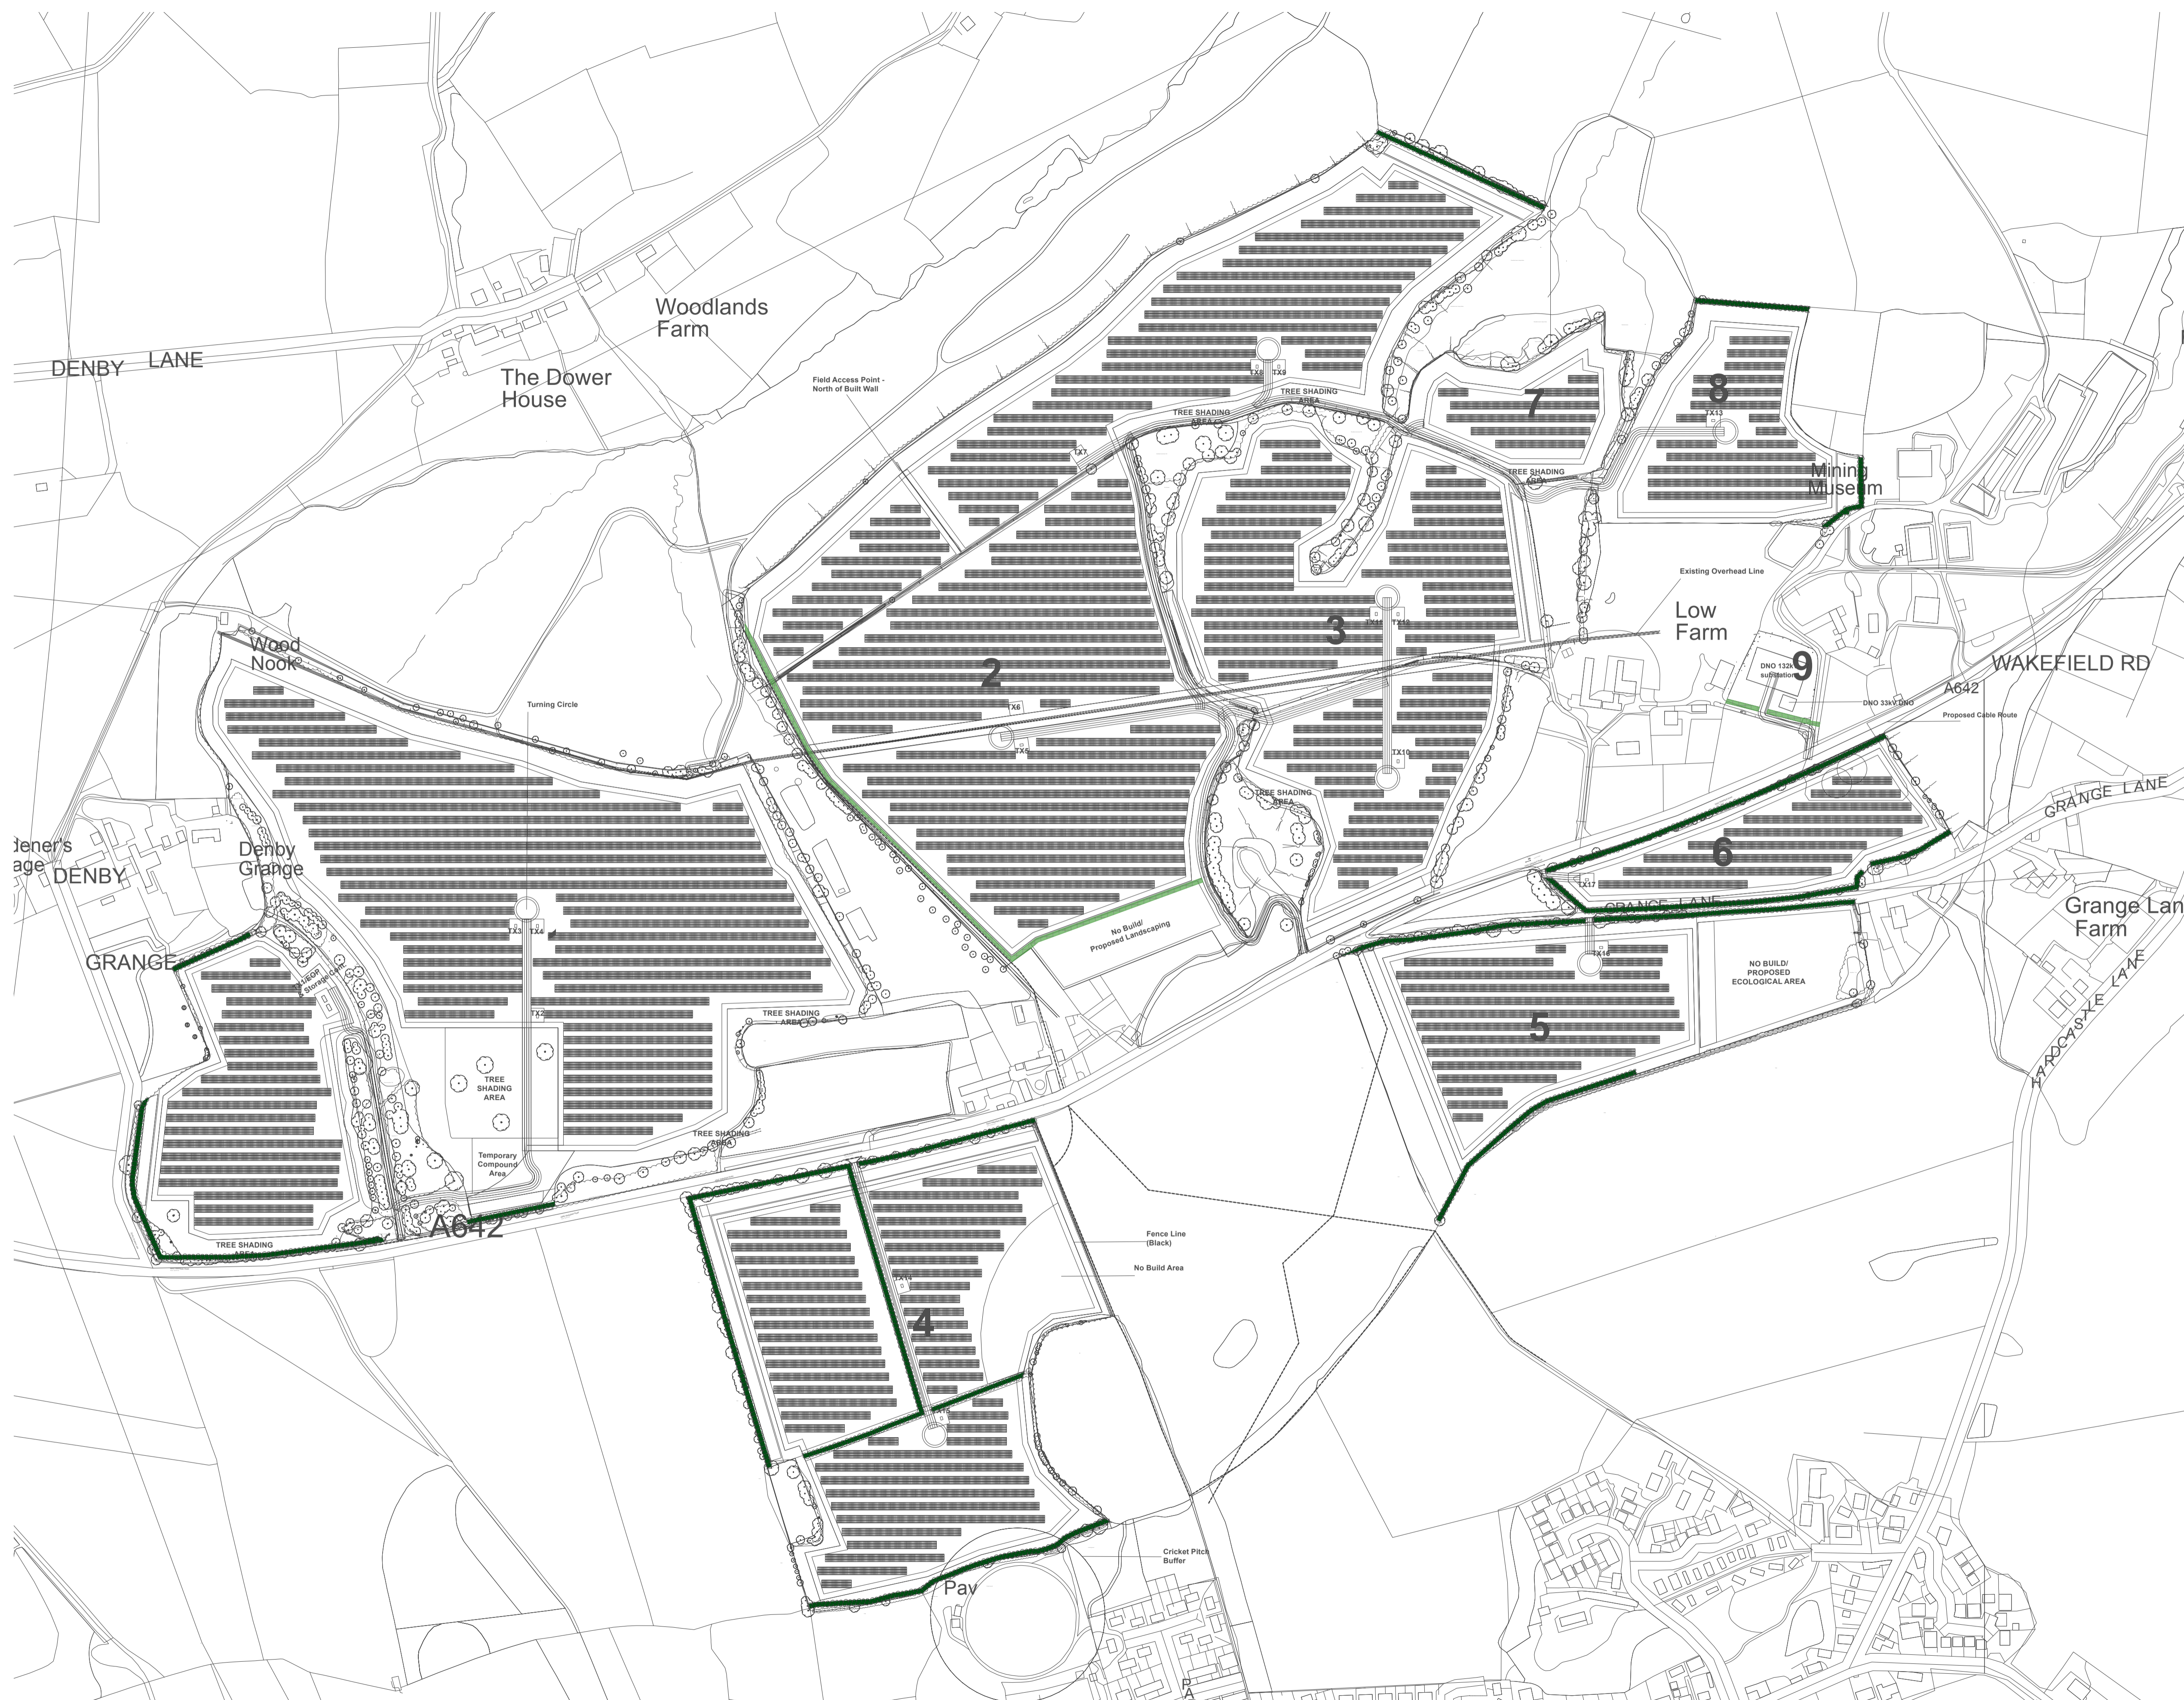

Revision	Date	Notes
A	31/07/25	Proposed trees in parcel 5 moved within redline
B	06/08/25	Existing hedgerows amended

Project: **Low Farm, Flockton**

Title: Glint and Glare Hedgerow Mitigation

Date: August 2025

Ref: 1282/4

Scale: 1:3000 @ A1

