


Legend:

- Site boundary
- - - - Public Rights of Way
- Existing notable trees

Surfaces Proposed	sq m
LV-Existing - Woodland / scrub	25,726
LV-Proposed - Area of ecological enhancement	23,165
LV-Proposed - Neutral grassland	610,311
LV-Proposed - Site access	13,713
LV-Proposed - Tree / shrub belt planting at 1m centres	13,967
LV-Proposed - Tree / shrub belt planting at 2m centres	16,206
LV-Proposed - Tussocky grassland and wildflowers	148,610

Hedgerows	LM
LV-Existing - Hedgerows gapped up or new hedgerows planted	4,027
LV-Proposed - New native hedgerow	670

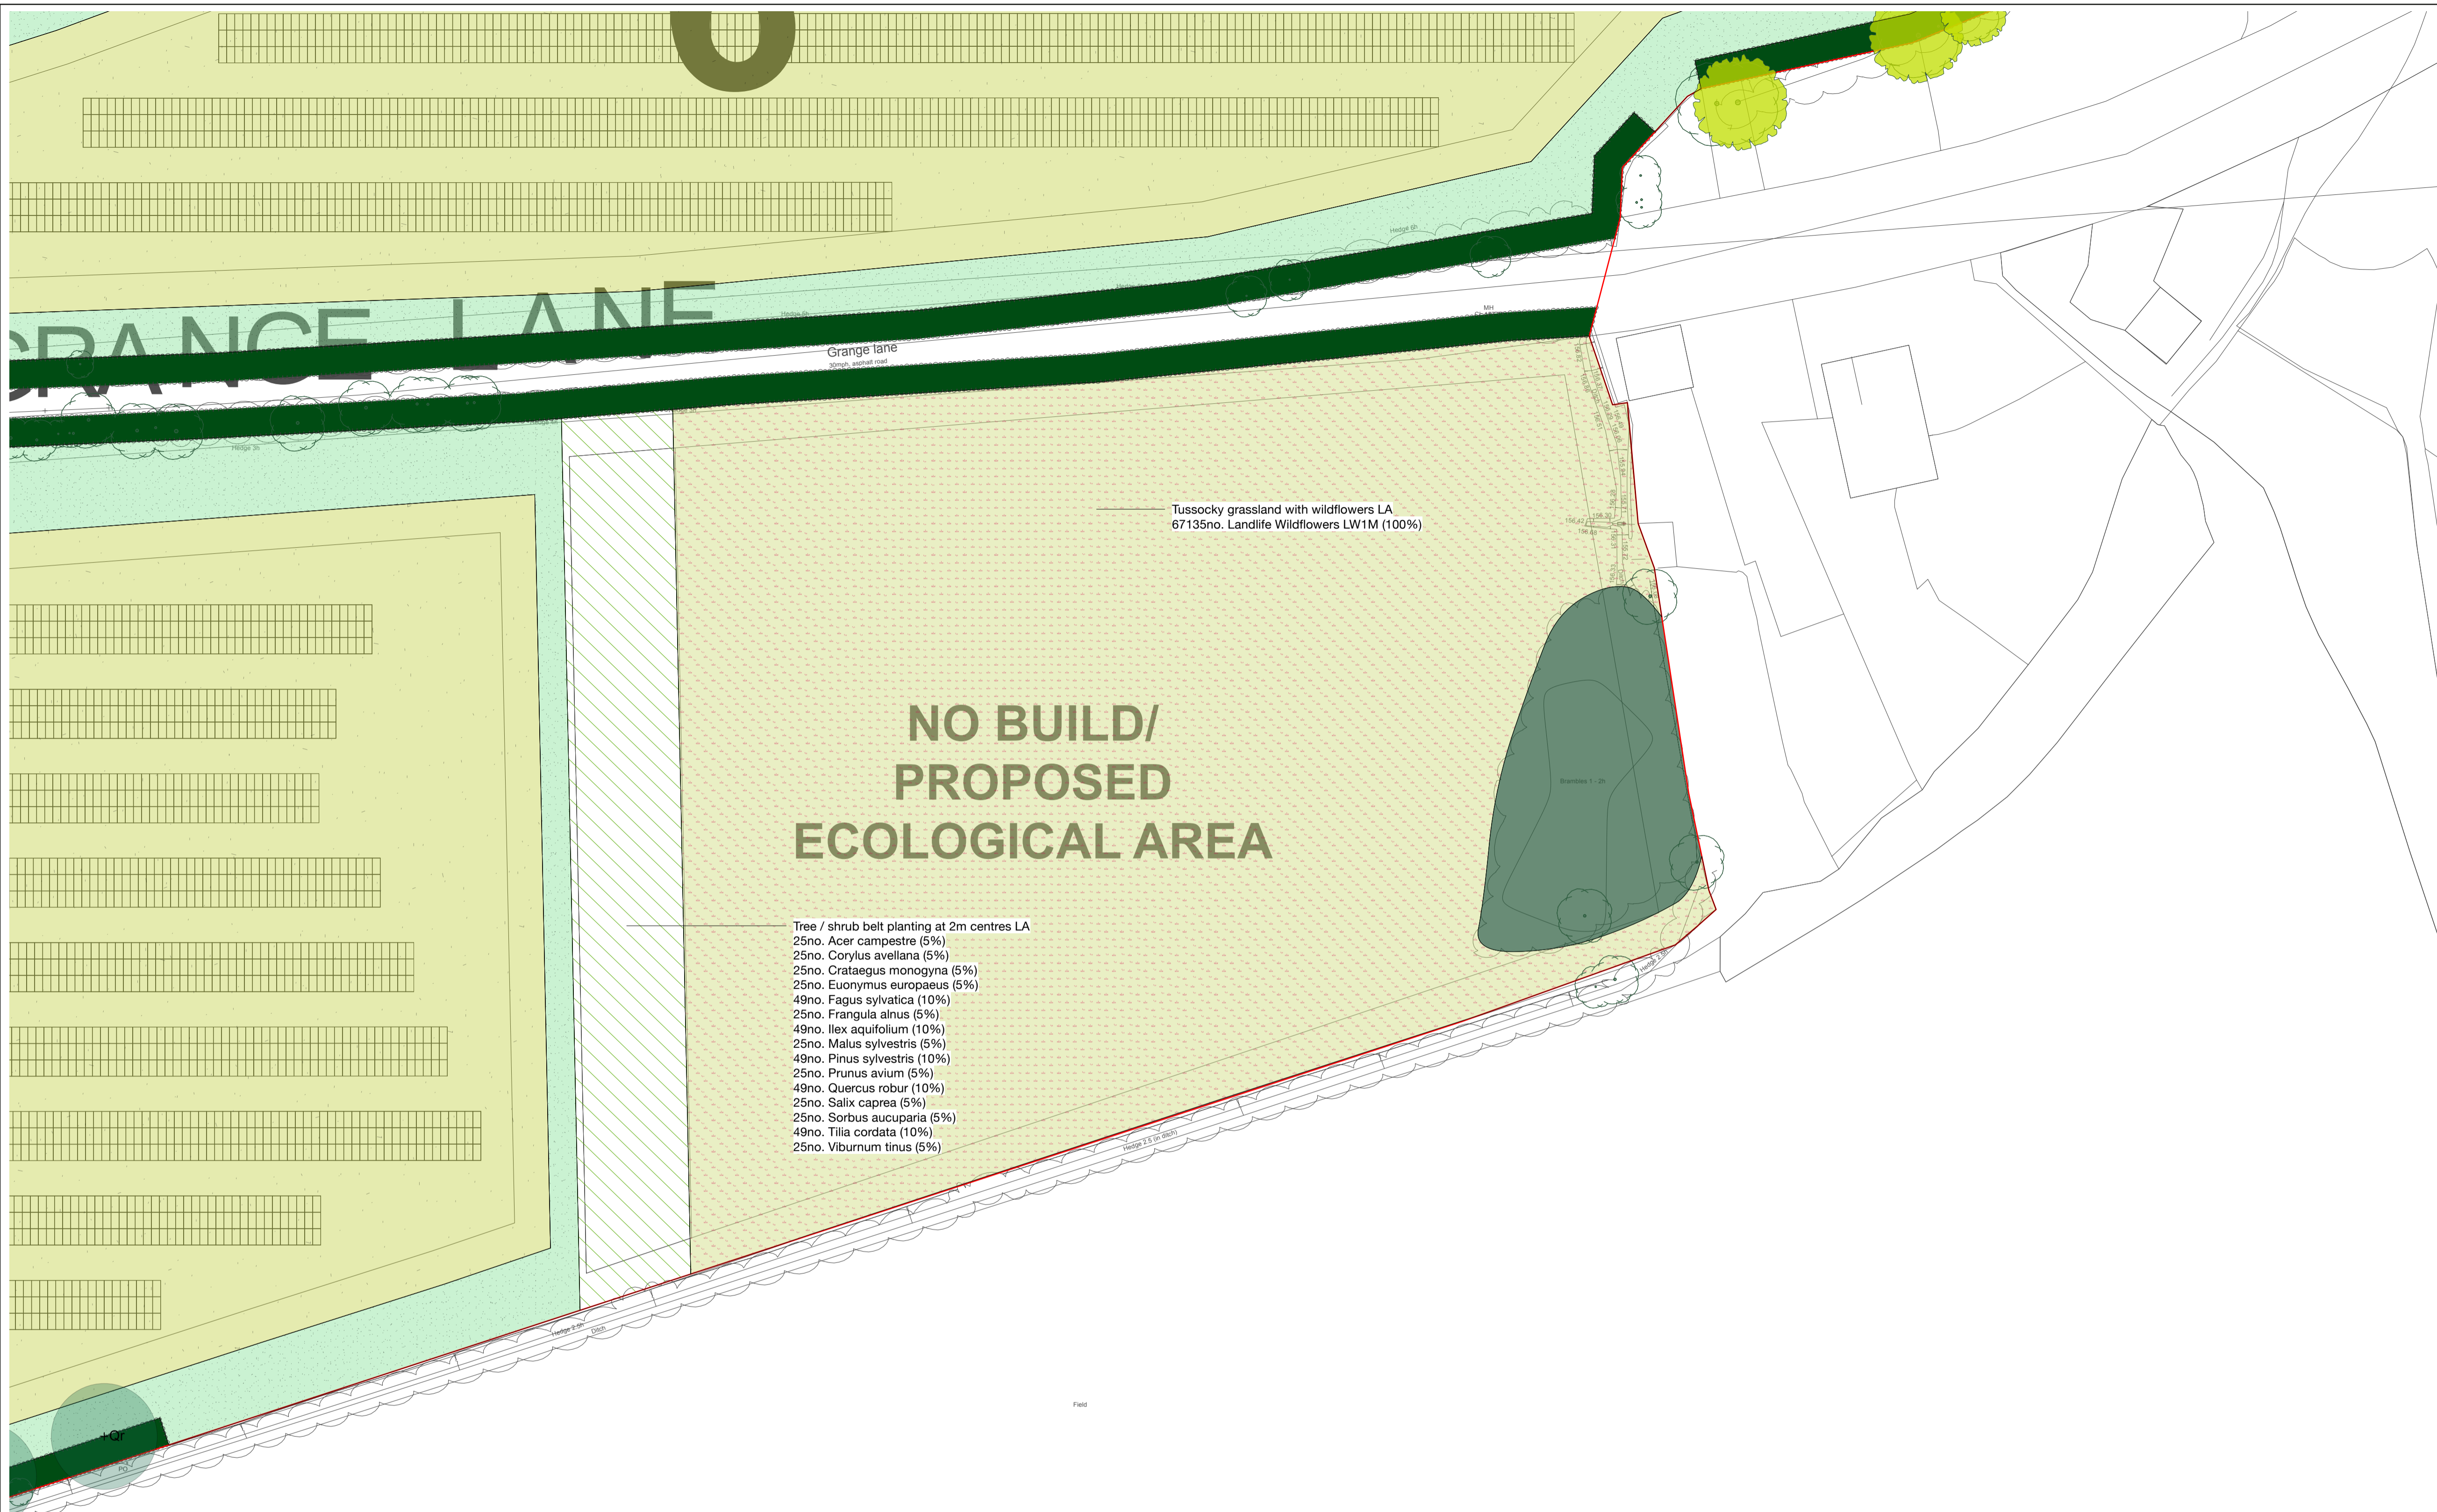

**NO BUILD/
PROPOSED
ECOLOGICAL AREA**

- Tree / shrub belt planting at 2m centres LA
 25no. Acer campestre (5%)
 25no. Corylus avellana (5%)
 25no. Crataegus monogyna (5%)
 25no. Euonymus europaeus (5%)
 49no. Fagus sylvatica (10%)
 25no. Frangula alnus (5%)
 49no. Ilex aquifolium (10%)
 25no. Malus sylvestris (5%)
 49no. Pinus sylvestris (10%)
 25no. Prunus avium (5%)
 49no. Quercus robur (10%)
 25no. Salix caprea (5%)
 25no. Sorbus aucuparia (5%)
 49no. Tilia cordata (10%)
 25no. Viburnum tinus (5%)

Planting Schedule	Latin Name	Percent	Density	Form / Girth / Height	Condition*	Qty
Neutral grassland LA			0			0
Emorsgate EM1		100	4 Plants/sq m	Seed / g		2440177
Proposed hedgerow LA			0			0
Acer campestre		10	1.82 Plants/sq m	Branched / 1.2-1.5m high	BR	404
Corylus avellana		10	1.82 Plants/sq m	Branched / 1.2-1.5m high	BR	404
Crataegus monogyna		40	1.82 Plants/sq m	Branched / 1.2-1.5m high	BR	1612
Ilex aquifolium		10	1.82 Plants/sq m	50-60cm leader with laterals	BR	404
Prunus spinosa		10	1.82 Plants/sq m	Branched / 1.2-1.5m high	BR	404
Rosa canina		10	1.82 Plants/sq m	3L	SKU	404
Viburnum opulus		10	1.82 Plants/sq m	Branched / 1.2-1.5m high	BR	404
Tree / shrub belt planting at 1m centres LA			0			0
Acer campestre		5	1 Meters on center	Standard / 8-10 (2.5-3m high)	RB	697
Corylus avellana		5	1 Meters on center	5L	SKU	697
Crataegus monogyna		5	1 Meters on center	Standard / 8-10 (2.5-3m high)	RB	697
Euonymus europaeus		5	1 Meters on center	Branched / 60-80cm	C 3L	697
Fagus sylvatica		10	1 Meters on center	Standard / 8-10 (2.5-3m high)	SKU	1398
Frangula alnus		5	1 Meters on center	Branched / 60-80cm	BR	697
Ilex aquifolium		10	1 Meters on center	50-60cm leader with laterals	BR	1398
Malus sylvestris		5	1 Meters on center	Feathered / 125-150cm	RB	697
Pinus sylvestris		10	1 Meters on center	Standard / 8-10 (2.5-3m high)	SKU	1398
Prunus avium		5	1 Meters on center	Branched / 60-80cm	BR	697
Quercus robur		10	1 Meters on center	Standard 8-10 (2.5-3m high)	RB	1398
Salix caprea		5	1 Meters on center	5L	SKU	697
Sorbus aucuparia		5	1 Meters on center	Standard / 8-10 (2.5-3m high)	RB	697
Tilia cordata		10	1 Meters on center	Standard / 8-10 (2.5-3m high)	RB	1398
Viburnum tinus		5	1 Meters on center	3L	SKU	697
Tree / shrub belt planting at 2m centres LA			0			0
Acer campestre		5	2 Meters on center	Standard / 8-10 (2.5-3m high)	RB	204
Corylus avellana		5	2 Meters on center	5L	SKU	204
Crataegus monogyna		5	2 Meters on center	Standard / 8-10 (2.5-3m high)	RB	204
Euonymus europaeus		5	2 Meters on center	Branched / 60-80cm	C 3L	204
Fagus sylvatica		10	2 Meters on center	Standard / 8-10 (2.5-3m high)	SKU	404
Frangula alnus		5	2 Meters on center	Branched / 60-80cm	BR	204
Ilex aquifolium		10	2 Meters on center	50-60cm leader with laterals	404	404
Malus sylvestris		5	2 Meters on center	Feathered / 125-150cm	RB	204
Pinus sylvestris		10	2 Meters on center	Standard / 8-10 (2.5-3m high)	SKU	404
Prunus avium		5	2 Meters on center	Branched / 60-80cm	BR	204
Quercus robur		10	2 Meters on center	Standard 8-10 (2.5-3m high)	RB	404
Salix caprea		5	2 Meters on center	5L	SKU	204
Sorbus aucuparia		5	2 Meters on center	Standard / 8-10 (2.5-3m high)	RB	204
Tilia cordata		10	2 Meters on center	Standard / 8-10 (2.5-3m high)	RB	404
Viburnum tinus		5	2 Meters on center	3L	SKU	204
Tussocky grassland with wildflowers LA			0			0
Landlife Wildflowers LW1M		100	5 Plants/sq m	Seed / g		858887

Latin Name	Form / Girth / Height	Condition*	Qty
Quercus robur	Standard 8-10 (2.5-3m high)	RB	63

Condition * C 2L = 2 litre container; BR = Bareroot; RB = Rootball

The schedule does not include hedging plants for gapping-up the existing hedgerows, which would be subject to further survey.

Revision	Date	Notes
A	31/07/25	Proposed trees in parcel 5 moved within redline
B	06/08/25	Existing hedgerows amended

Project: **Low Farm, Flockton**
 Title: Area 15
 Date: August 2025
 Ref: 1282/115
 Scale: 1:500@ A1

