


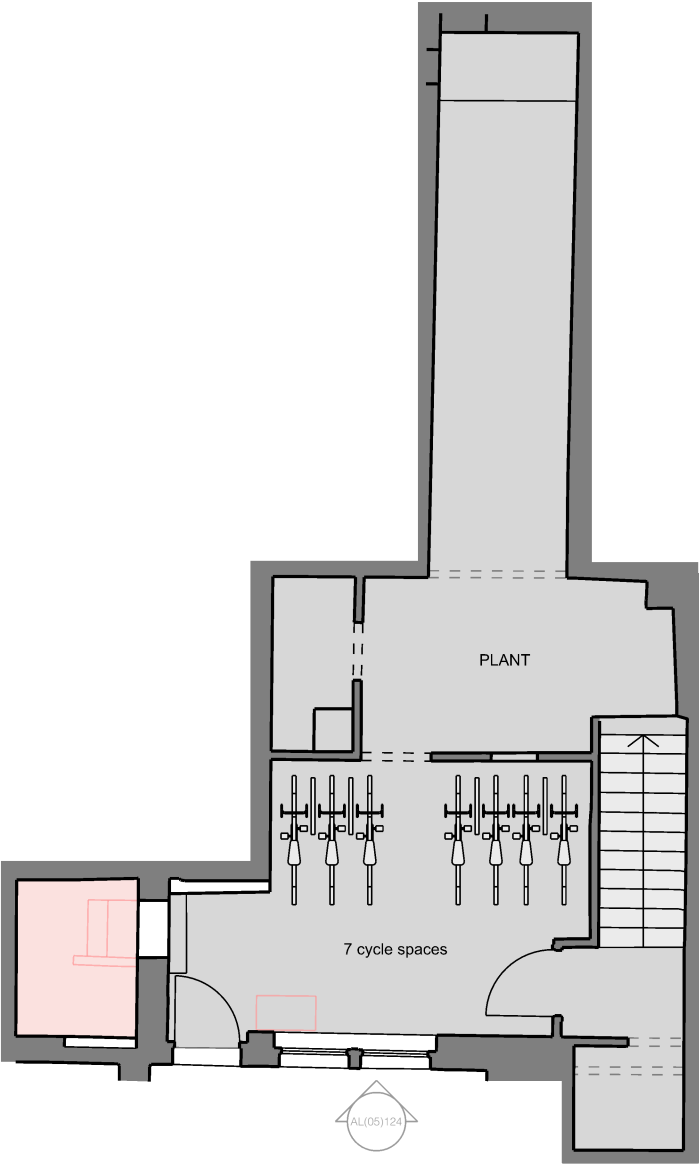

UNIT	TYPE	NIA
0.01	Two Bed	64.8m'
0.02	Two Bed	65.2m'
0.03	Two Bed Townhouse	83.9m'
1.01	Two Bed	65.6m'
1.02	Two Bed	65.7m'
2.01	Two Bed	65.6m'
2.02	Two Bed	65.7m'
TOTAL		476.5m'

TOTAL UNITS
6No. Two bed apartments
1No. Two bed Townhouse
Total = 7

NATIONAL SPACE STANDARDS		
1 bed, 1 person	50m'	
2 bed, 3 person	61m' (70m' over 2 storeys)	
2 bed, 4 person	70m' (79m' over 2 storeys)	



nick moss architects

29 Bow Lane
Manchester
M2 4FW
www.nickmossarchitects.com
DO NOT SCALE OFF THIS DRAWING
This design and drawing is the copyright of nick moss architects and may not be reproduced in any form whatsoever without prior written consent. Issue of the drawing does not impart any real or implied copyright licence.



project:
SLAITHWAITE METHODIST CHURCH
job number:
0400
title:
PROPOSED BASEMENT FLOOR PLAN
1:100 @ A3
issued for:
PLANNING
drawing number:
issue:

AL(05)109 P1