



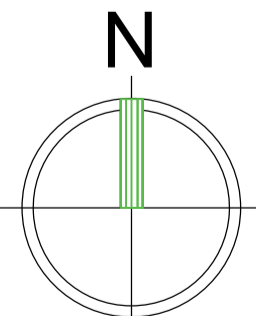
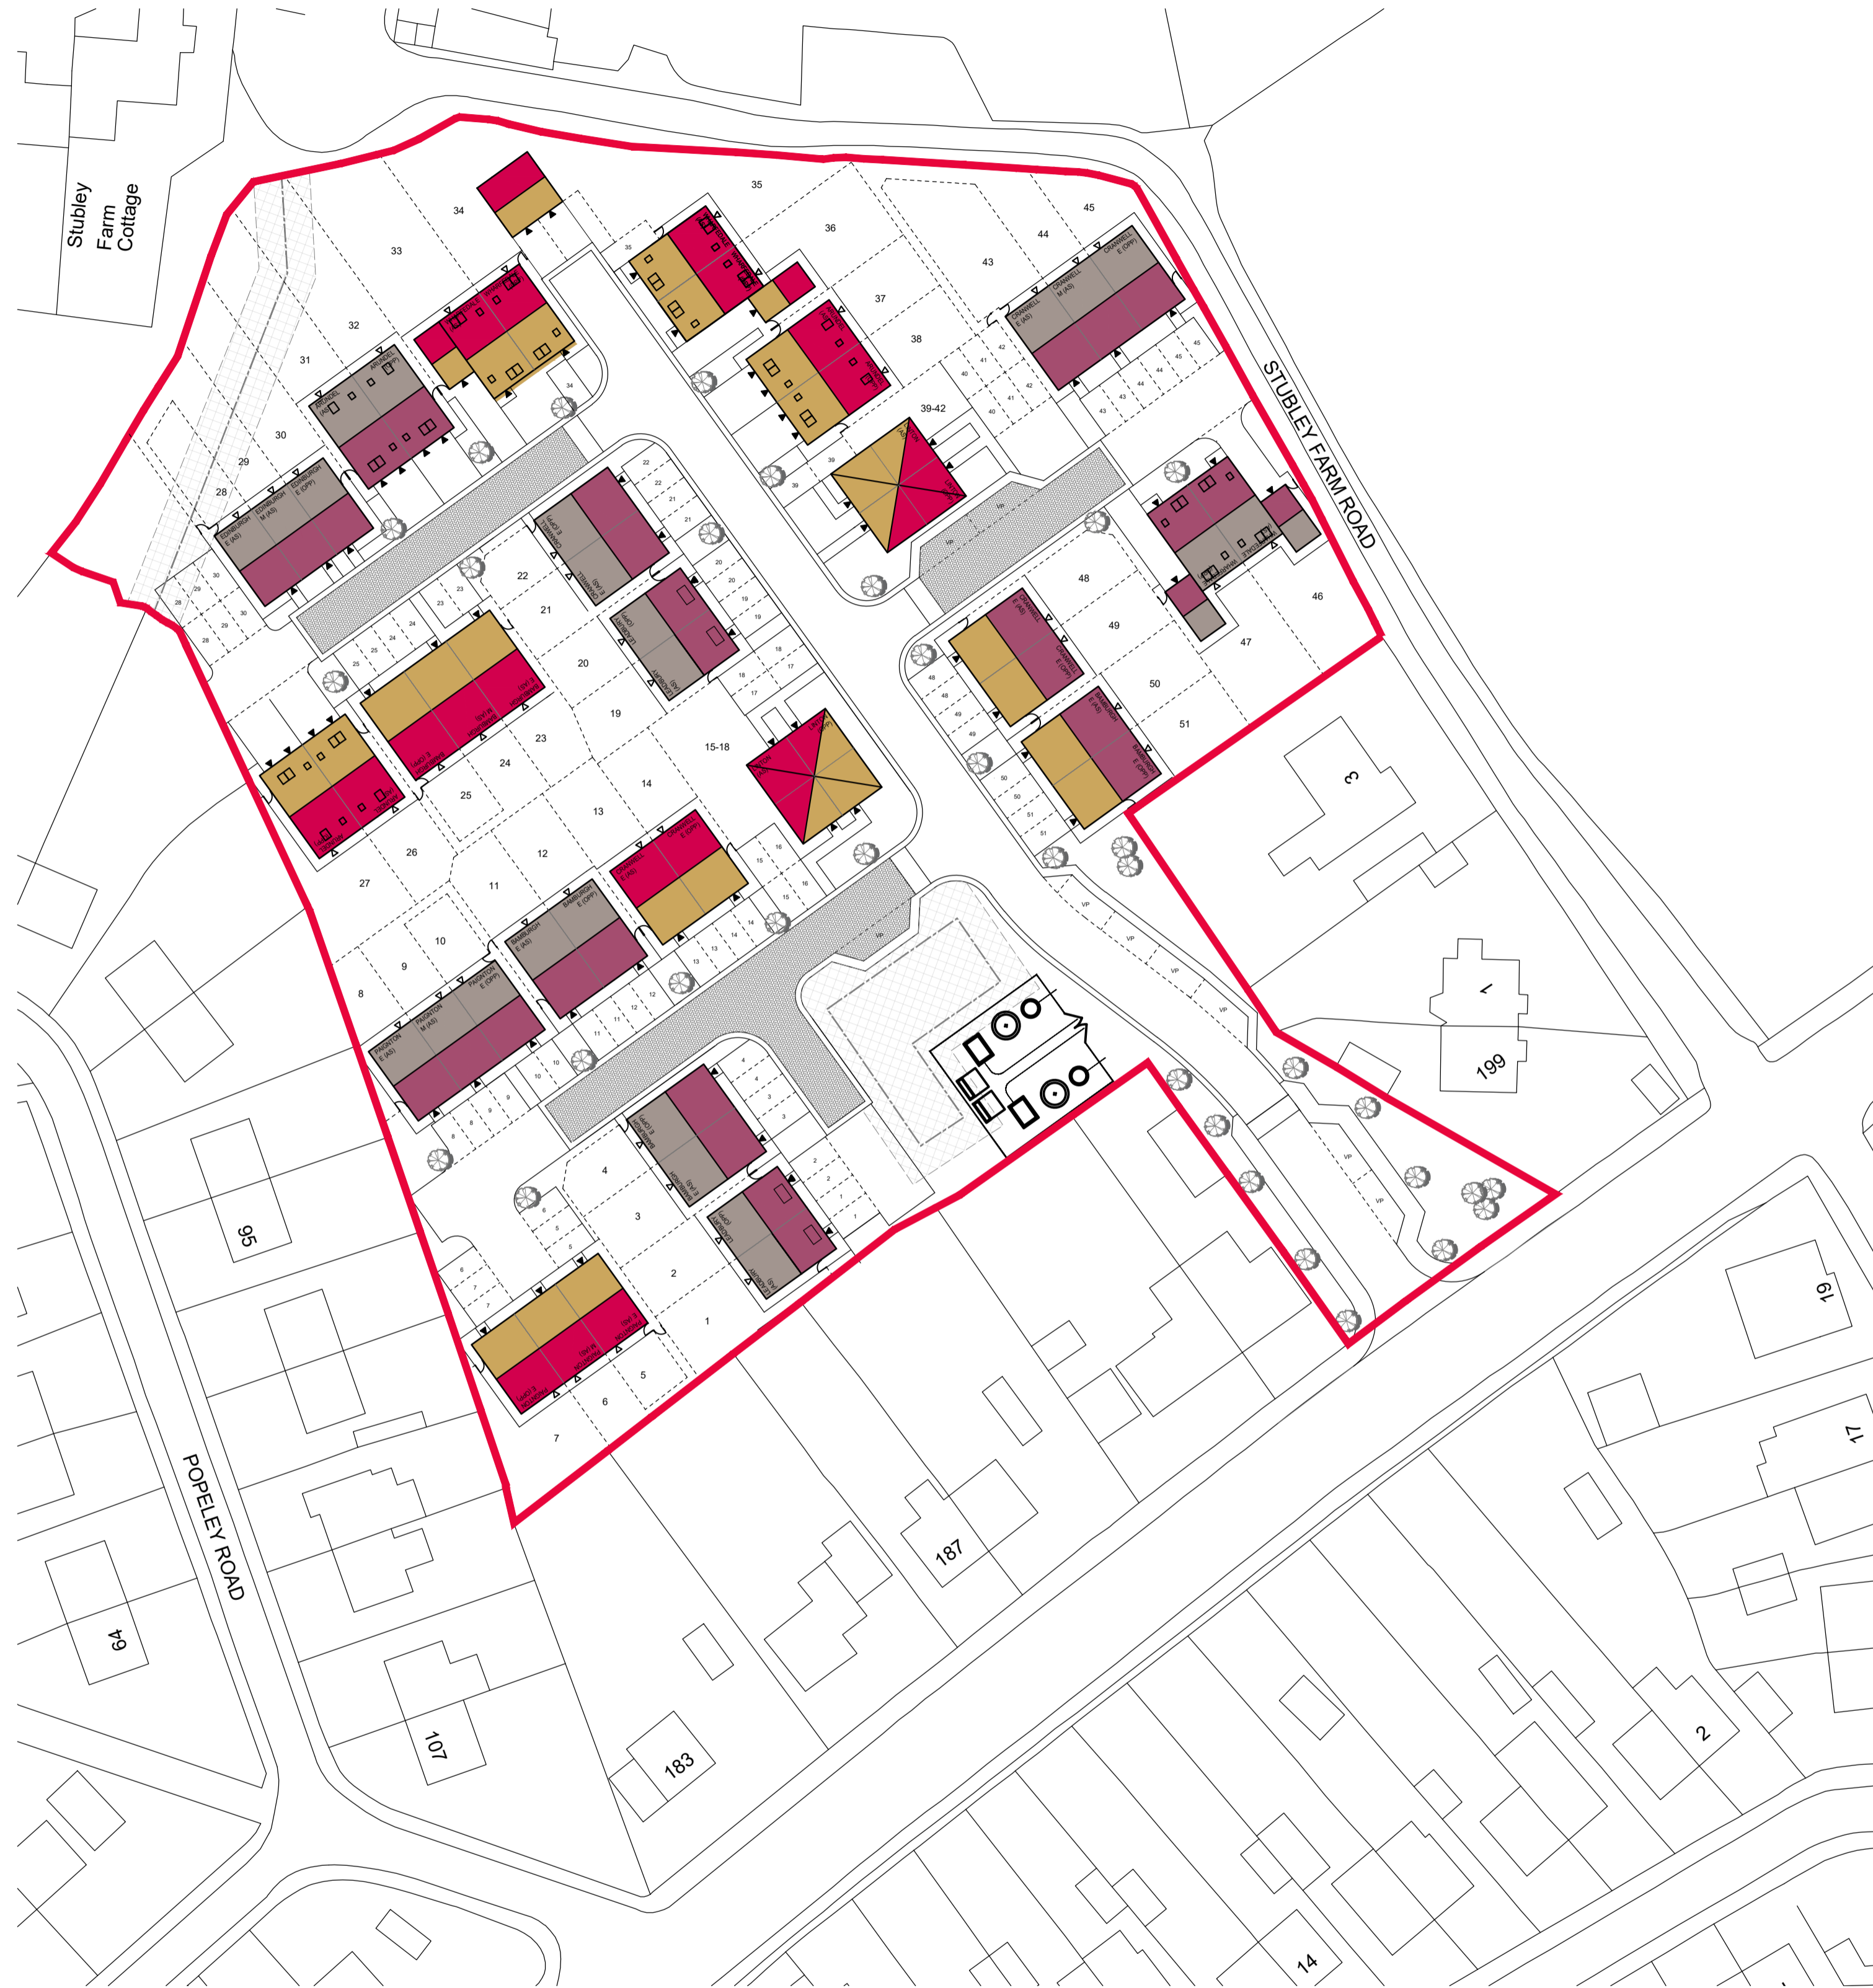


**KEY:**

	Calderdale Rustic Roof Tile		Calderdale Light Grey Roof Tile
	Carlton Priory Mixture with Y40 Mortar		Carlton Wolds Autumn with Y40 Mortar



Revision notes:			
Rev:	Date:	Notes:	By:
-	29.04.2025	FIRST ISSUE	CC

Revision notes:			
Rev:	Date:	Notes:	By:
-	-	-	-

Revision notes:			
Rev:	Date:	Notes:	By:
-	-	-	-

<b>Date:</b> 29.04.2025	<b>Project:</b> Leeds Road, Heckmondwike	
<b>Scale @ A1:</b> 1:500	<b>Drawing Number:</b> 2403-02-001	<b>Revision:</b> -
<b>Drawn By:</b> CC	<b>Drawing Title:</b> MATERIALS PLAN	

**OrionHomes** 

SO GOOD TO COME HOME TO

Unit 5, Benton Office Park, Bennett Avenue,  
Horbury, Wakefield, WF4 5RA, Tel: 01924 831030