


Notes
 This drawing and the information contained therein is Issued in confidence and is the copyright of Met Geo Environmental Ltd. Disclosure of this information to Third Parties and unauthorised copying or replication of this data without approval is forbidden.

Grid : OS National Grid.
 Using the OS GPS Network and applying OSTN15 transformation and then removing the scale factor for true distances with a one-step transformation centred on R1

Datum : OS Level Datum.
 Using the OS GPS Network and applying OSGM15 National Geoid Model to obtain local area corrections.

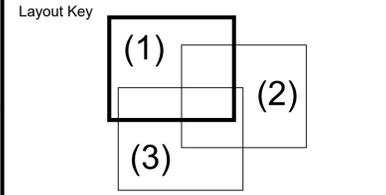

Station Listing

Station	Easting	Northing	Level
R1	421598.500	424716.039	118.180
R2	421542.579	424661.124	115.550

KEY

AIR VALVE	AV	JUNCTION BOX	JB
BENCH MARK	BM	KERB OUTLET	KO
BN	BN	LAMP POST	LP
BOLLARD	BOL	MANHOLE (CIRCULAR)	MH
BORE HOLE	BH	MANHOLE (RECTANGULAR)	MHR
BRITISH TELECOM COVER	BT	MANHOLE (TRIANGULAR)	MHT
BUS STOP	BS	MARKER POST	MP
CABLE TV COVER	CA	GULLY	GU
CABLE TV SUPPLY	CA	ROODING EYE	RE
COLUMN	COL	SIGN POST	SP
DROPPED KERB	DK	TELECOM COVER	TC
EARTHING POINT	EP	TELEGRAPH POLE	TP
ELECTRICITY COVER	ELEC	THRESHOLD LEVEL	TL
ELECTRICITY POLE	EP	TRAFFIC LIGHT	TL
FIRE HYDRANT	FH	TRIAL PIT	TP
GAS VALVE	GV	WASH OUT	WO
GATE	G	WATER METER	WM
INSPECTION COVER (CIRCULAR)	IC	WATER STOP COCK	WSC
INSPECTION COVER (RECTANGULAR)	IC	WATER STOP VALVE	WSV
TOP OF WALL LEVEL	TOW	TOP OF FENCE LEVEL	TOF
COVER LEVEL	CL	CHAMBER BASE LEVEL	CLB
INVERT LEVEL	IL	WATER SURFACE LEVEL	WSL
UNABLE TO RAISE	UTR	UNABLE TO MEASURE	UTM
GIRTH OF TREE TRUNK	G	DIAMETER OF TREE TRUNK	D
HEIGHT TO TOP OF TREE CANOPY	H	MULTI BOLE TREE	MB

Rev	Date	Drawn	Description	Check
-	-	-	-	-

Southgate House
 Pontefract Road T: +44 [0] 1132 008 900
 Stourton F: +44 [0] 1132 008 901
 Leeds E: admin@metgeoenvironmental.com
 West Yorkshire W: www.metgeoenvironmental.com
 LS10 1SW

Client
 ORION HOMES LIMITED
 HORBURY

Site
 LEEDS ROAD
 HECKMONDWIKE

Title
 TOPOGRAPHICAL
 SURVEY

Surveyed	BH & SB	Drawn	SB					
Check	DA	Date	14/11/2024					
Scale	Job No	Sheet Size	Rev					
1:250	P24-00903	A1	01					
DWG Ref	Project Number	Origin	Zone	Level	Desc	Type	Role	Sheet
	P24-00903	MET	EXT	XX	TOP	M2	G	001