


**Notes**  
 This drawing and the information contained therein is Issued in confidence and is the copyright of Met Geo Environmental Ltd. Disclosure of this information to Third Parties and unauthorised copying or replication of this data without approval is forbidden.

**Grid** : OS National Grid.  
 Using the OS GPS Network and applying OSTN15 transformation and then removing the scale factor for true distances with a one-step transformation centred on R1  
**Datum** : OS Level Datum.  
 Using the OS GPS Network and applying OSGM15 National Geoid Model to obtain local area corrections.

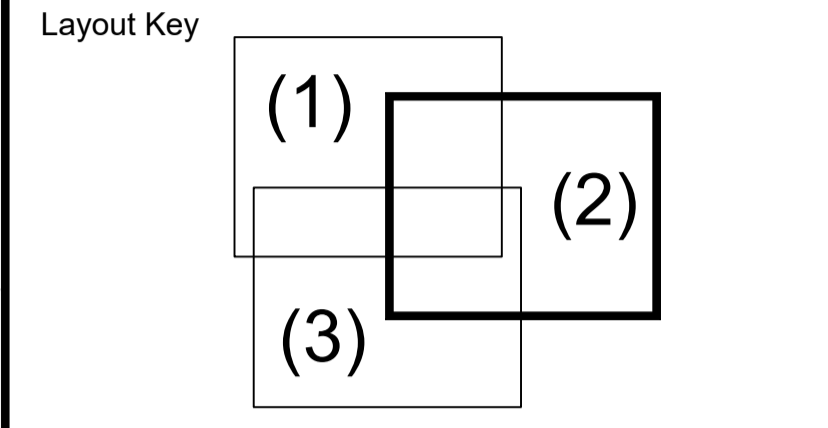

**Station Listing**

Station	Easting	Northing	Level
R1	421598.500	424716.039	118.180
R2	421542.579	424661.124	115.550

**KEY**

AIR VALVE	AV	JUNCTION BOX	JB
BENCH MARK	BM	KERB OUTLET	KO
BN	BN	LAMP POST	LP
BOLLARD	BOL	MANHOLE (CIRCULAR)	MH
BORE HOLE	BH	MANHOLE (RECTANGULAR)	MH
BRITISH TELECOM COVER	BT	MANHOLE (TRIANGULAR)	MH
BUS STOP	BS	MARKER POST	MP
CABLE TV COVER	CA	GULLY	GU
CABLE TV SUPPLY	CA	RODDING EYE	RE
COLUMN	COL	SIGN POST	SP
DROPPED KERB	DK	TELECOM COVER	TEL
EARTHING POINT	EP	TELEGRAPH POLE	TP
ELECTRICITY COVER	ELEC	THRESHOLD LEVEL	TL
ELECTRICITY POLE	EP	TRAFFIC LIGHT	TL
FIRE HYDRANT	FH	TRIAL PIT	TP
GAS VALVE	GA	WASH OUT	WO
GATE	GA	WATER METER	WM
INSPECTION COVER (CIRCULAR)	IC	WATER STOP COCK	WSC
INSPECTION COVER (RECTANGULAR)	IC	WATER STOP VALVE	WSV
TOP OF WALL LEVEL	TOW	TOP OF FENCE LEVEL	TOF
COVER LEVEL	CL	CHAMBER BASE LEVEL	CSL
INVERT LEVEL	IL	WATER SURFACE LEVEL	WSL
UNABLE TO RAISE	UTR	UNABLE TO MEASURE	UTM
GIRTH OF TREE TRUNK	G	DIAMETER OF TREE TRUNK	D
HEIGHT TO TOP OF TREE CANOPY	H	MULTI BOLE TREE	MB

Rev	Date	Drawn	Description	Check
-	-	-	-	-

Southgate House  
 Pontefract Road T: +44 [0] 1132 008 900  
 Stourton F: +44 [0] 1132 008 901  
 Leeds E: admin@metgeoenvironmental.com  
 West Yorkshire W: www.metgeoenvironmental.com  
 LS10 1SW

**Client**  
 ORION HOMES LIMITED  
 HORBURY

**Site**  
 LEEDS ROAD  
 HECKMONDWIKE

**Title**  
 TOPOGRAPHICAL  
 SURVEY

Surveyed	BH & SB	Drawn	SB
Check	DA	Date	14/11/2024
Scale	1:250	Job No	P24-00903
		Sheet Size	A1
		Rev	01

DWG Ref	Project Number	Origin	Zone	Level	Desc	Type	Role	Sheet
	P24-00903	MET	EXT	XX	TOP	M2	G	002