





FRONT ELEVATION

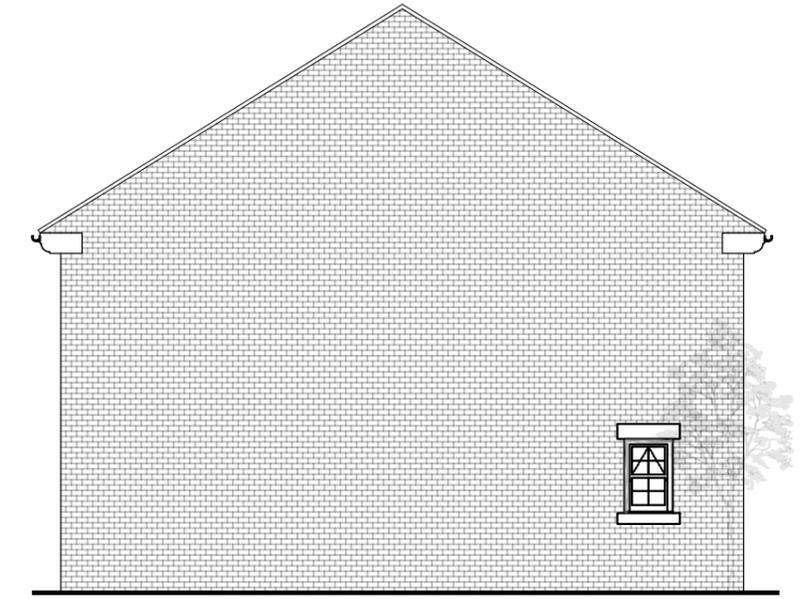

SIDE ELEVATION



REAR ELEVATION

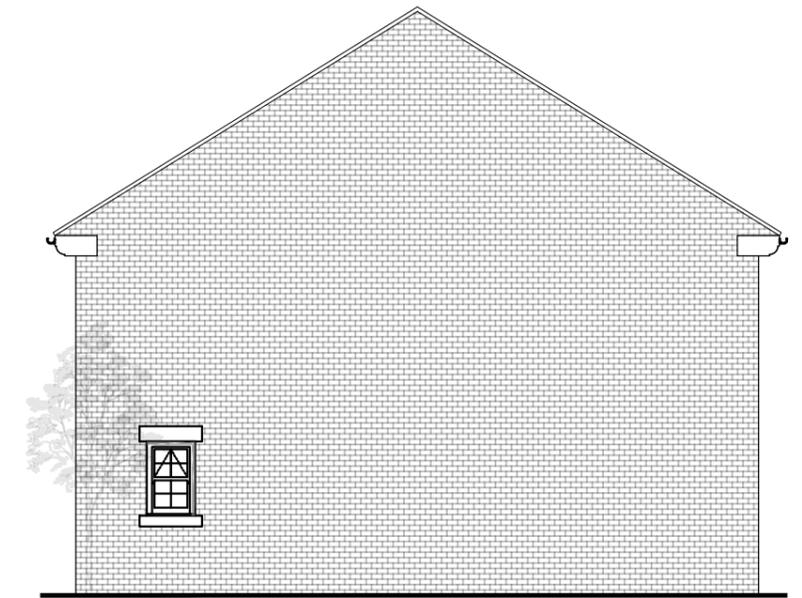

SIDE ELEVATION

KEY				
	GROSS INTERNAL AREA FOR EACH BEDROOM			
	GROSS INTERNAL AREA FOR ALL AREAS OF BUILT-IN STORAGE			
INDSS COMPLIANT ASA 3 BED 4 PERSON DWELLING				
Cranwell	Ground Floor	45 Sq M	486 Sq Ft	Floor areas measured to face of structure. Areas below 1.5m height excluded
	First Floor	45 Sq M	486 Sq Ft	
	Total Area	90 Sq M	972 Sq Ft	

Revision notes:			
Rev.	Date:	Notes:	By:
-	-	-	-

Revision notes:			
Rev.	Date:	Notes:	By:
-	-	-	-

Revision notes:			
Rev.	Date:	Notes:	By:
-	-	-	-

Date:	24.07.2025
Scale @ A3:	1:100
Drawn By:	CC

Project:	The Cranwell - (3 BLOCK) PLOTS: 43-45	
Drawing Number:	2403-04-03 SHEET 2 OF 2	Revision:
Project:	Leeds Road, Heckmondwike	

OrionHomes 

SO GOOD TO COME HOME TO

Unit 5, Benton Office Park, Bennett Avenue,
Horbury, Wakefield, WF4 5RA, Tel: 01924 831030