



GROUND FLOOR PLAN

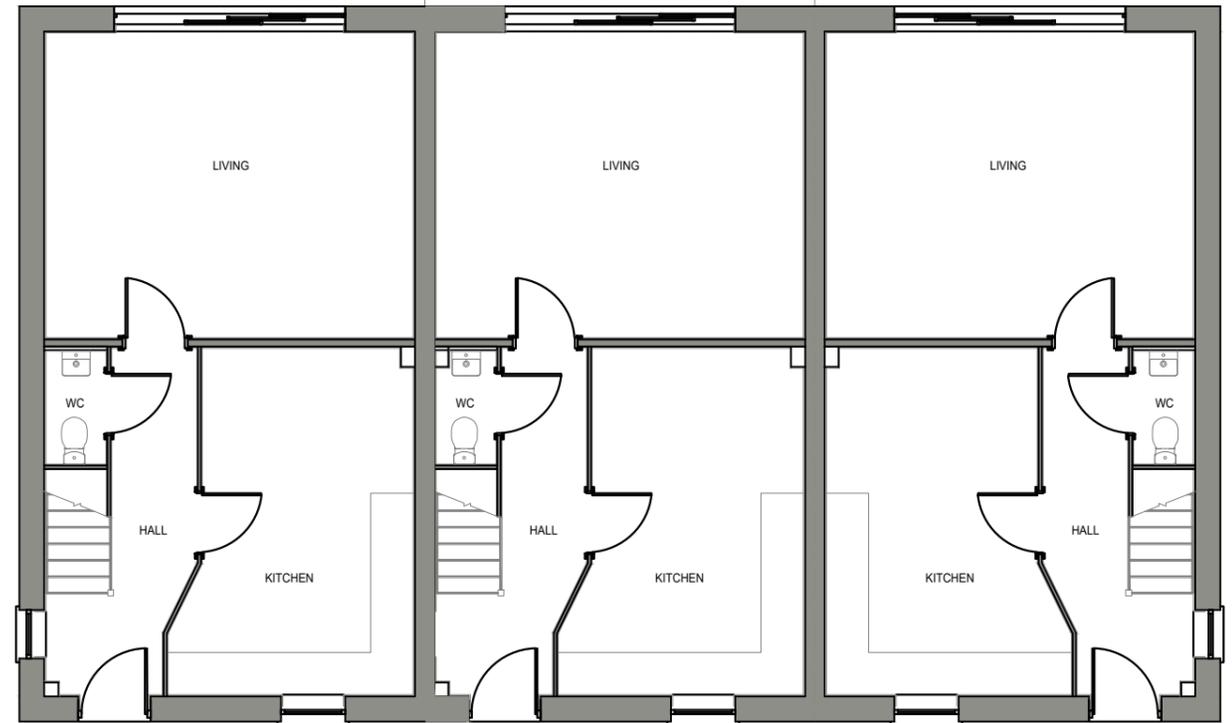

FIRST FLOOR PLAN

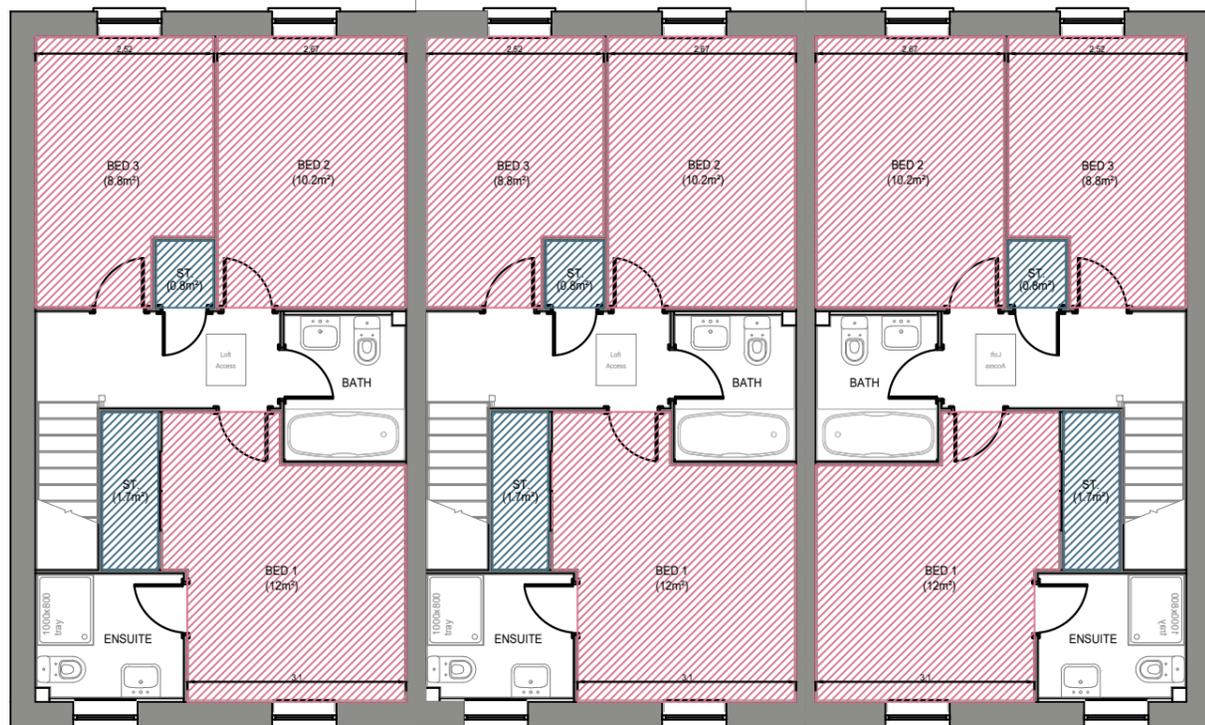

SECOND FLOOR PLAN

KEY	
	GROSS INTERNAL AREA FOR EACH BEDROOM
	GROSS INTERNAL AREA FOR ALL AREAS OF BUILT-IN STORAGE

NIDSS COMPLIANT ASA3 BED 4 PERSON DWELLING				
Bamrough Split	Ground Floor	13 Sq M	139 Sq Ft	Floor areas measured to face of structure. Areas below 1.5m height excluded.
	First Floor	48.6 Sq M	523 Sq Ft	
	Second Floor	48.6 Sq M	523 Sq Ft	
	Total Area	110 Sq M	1185 Sq Ft	

Revision notes:			
Rev:	Date:	Notes:	By:
..

Revision notes:			
Rev:	Date:	Notes:	By:
..

Revision notes:			
Rev:	Date:	Notes:	By:
..

Date:	24.07.2025
Scale @ A3:	1:100
Drawn By:	CD

Project:	The Bamford - (3 BLOCK) PLOTS: 30-32	
Drawing Number:	2403-04-10	SHEET 1 OF 2
Revision:	-	
Project:	Leeds Road, Heckmondwike	

OrionHomes
 SO GOOD TO COME HOME TO
 Unit 5, Benton Office Park, Bennett Avenue,
 Horbury, Wakefield, WF4 5RA, Tel: 01924 831030