



GROUND FLOOR

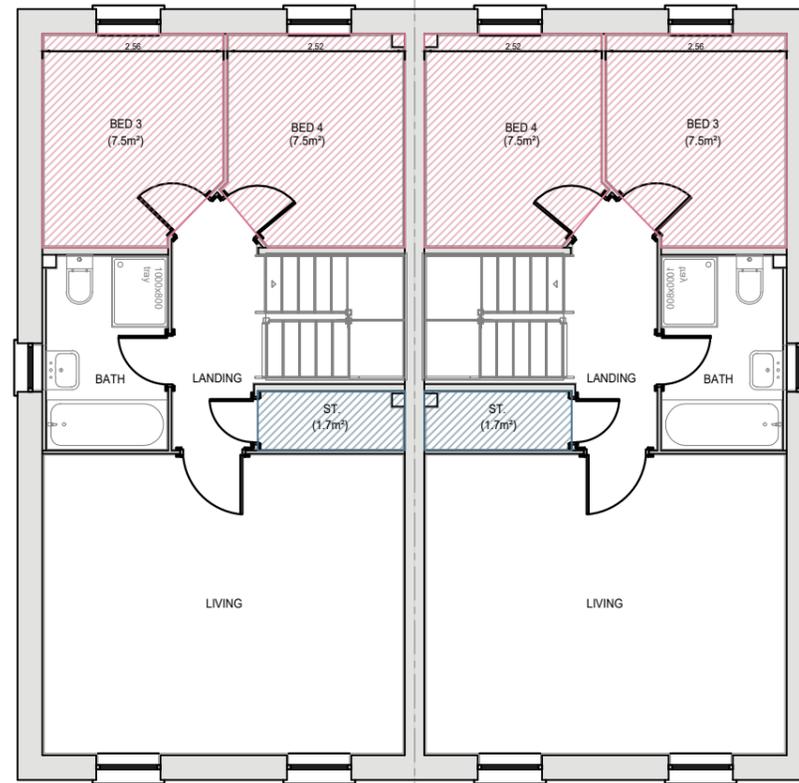

FIRST FLOOR

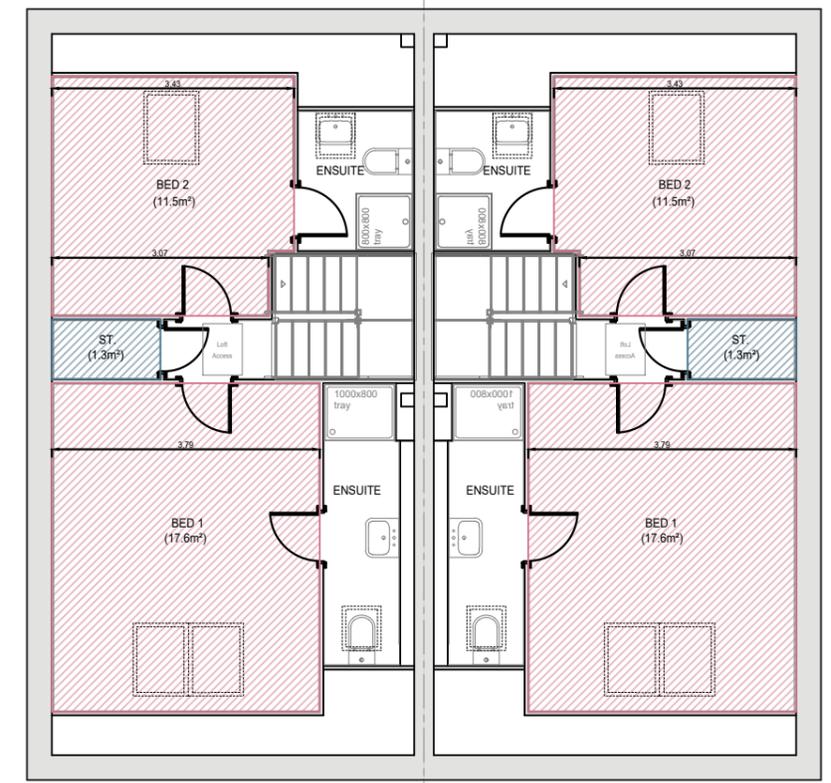

SECOND FLOOR

**KEY**

	GROSS INTERNAL AREA FOR EACH BEDROOM
	GROSS INTERNAL AREA FOR ALL AREAS OF BUILT-IN STORAGE

NDIS COMPLIANT ASA 4 BED 6 PERSON DWELLING			
Arundel	Ground Floor	33 Sq M	356 Sq Ft
	First Floor	52 Sq M	560 Sq Ft
	Second Floor	44 Sq M	472 Sq Ft
	Total Area	129 Sq M	1388 Sq Ft

Floor areas measured to face of structure. Areas below 1.5m height excluded.

Revision notes:			
Rev:	Date:	Notes:	By:
..	..	..	..

Revision notes:			
Rev:	Date:	Notes:	By:
..	..	..	..

Revision notes:			
Rev:	Date:	Notes:	By:
..	..	..	..

<b>Date:</b> 24.07.2025
<b>Scale @ A3:</b> 1:100
<b>Drawn By:</b> CC

<b>Project:</b> The Arundel - Plots 23-34, 48-49
<b>Drawing Number:</b> 2403-04-12 SHEET 1 OF 2
<b>Project:</b> Standard House Type

**OrionHomes**  
SO GOOD TO COME HOME TO  
Unit 5, Benton Office Park, Bennett Avenue,  
Horbury, Wakefield, WF4 5RA, Tel: 01924 831030