




FRONT ELEVATION

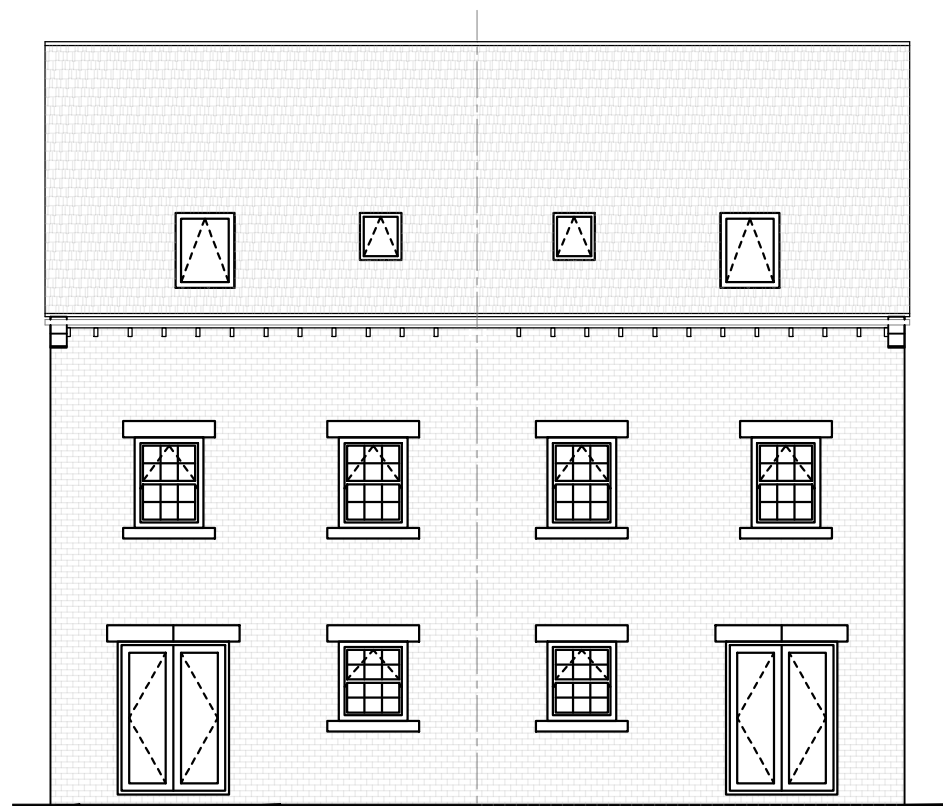

REAR ELEVATION



SIDE ELEVATION

KEY	
	GROSS INTERNAL AREA FOR EACH BEDROOM
	GROSS INTERNAL AREA FOR ALL AREAS OF BUILT-IN STORAGE

INDSS COMPLIANT ASA 4 BED 6 PERSON DWELLING				
Arundel	Ground Floor	33 Sq M	356 Sq Ft	Floor areas measured to face of structure. Areas below 1.5m height excluded
	First Floor	52 Sq M	560 Sq Ft	
	Second Floor	44 Sq M	472 Sq Ft	
	Total Area	129 Sq M	1388 Sq Ft	

Revision notes:			
Rev:	Date:	Notes:	By:
A	04.02.2025	NDSS INFORMATION ADDED.	CD
B	10.02.26	EAVES POSITION AMENDED TO MAKE THE ROOF MORE PROPORTIONATE	CD

Revision notes:			
Rev:	Date:	Notes:	By:
--	--	--	--

Revision notes:			
Rev:	Date:	Notes:	By:
--	--	--	--

Date: 29.07.2025
Scale @ A3: 1:100
Drawn By: CC

Project: The Arundel Semi - Planning Drawing
Drawing Number: 2403-04-12 2 of 2
Project: Standard House Type

OrionHomes 

SO GOOD TO COME HOME TO

Unit 5, Benton Office Park, Bennett Avenue,
Horbury, Wakefield, WF4 5RA, Tel: 01924 831030