





FRONT ELEVATION

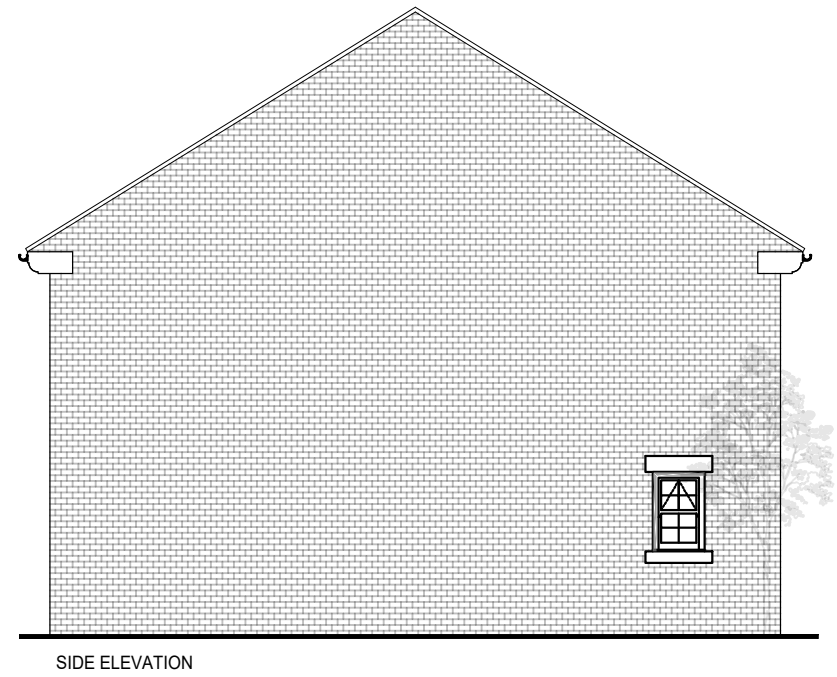

SIDE ELEVATION



REAR ELEVATION

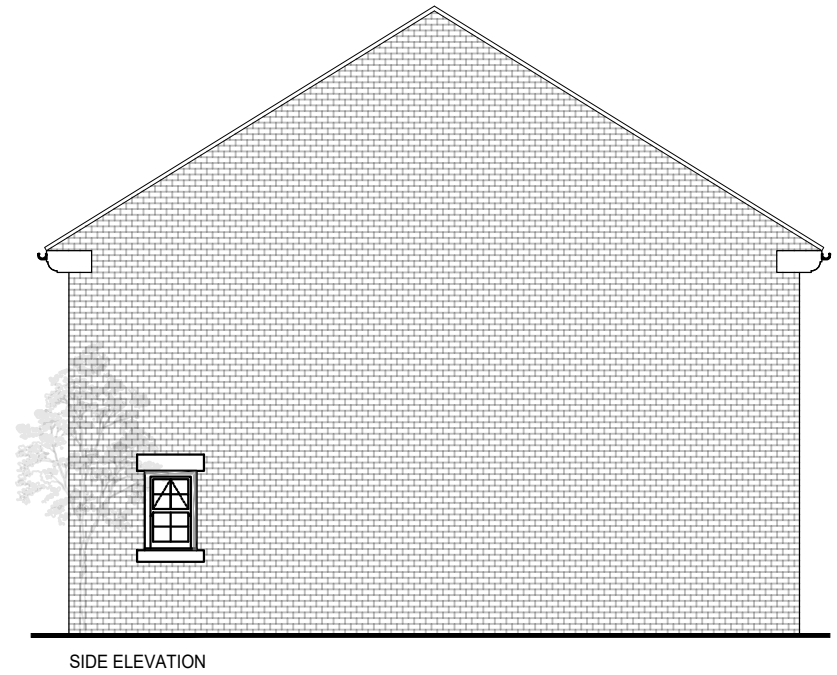

SIDE ELEVATION

KEY	
	GROSS INTERNAL AREA FOR EACH BEDROOM
	GROSS INTERNAL AREA FOR ALL AREAS OF BUILT-IN STORAGE

INDSS COMPLIANT AS A 3 BED 4 PERSON DWELLING				
Cranwell	Ground Floor	45 Sq M	486 Sq Ft	Floor areas measured to face of structure. Areas below 1.5m height excluded
	First Floor	45 Sq M	486 Sq Ft	
	Total Area	90 Sq M	972 Sq Ft	

Revision notes:			
Rev.	Date:	Notes:	By:
..	..	..	..

Revision notes:			
Rev.	Date:	Notes:	By:
..	..	..	..

Revision notes:			
Rev.	Date:	Notes:	By:
..	..	..	..

Date: 24.07.2025	Project: The Cranwell - (3 BLOCK) PLOTS: 43-45	
Scale @ A3: 1:100	Drawing Number: 2403-04-03 SHEET 2 OF 2	Revision: -
Drawn By: CC	Project: Leeds Road, Heckmondwike	



SO GOOD TO COME HOME TO

Unit 5, Benton Office Park, Bennett Avenue,
Horbury, Wakefield, WF4 5RA, Tel: 01924 831030