


GROUND FLOOR PLAN

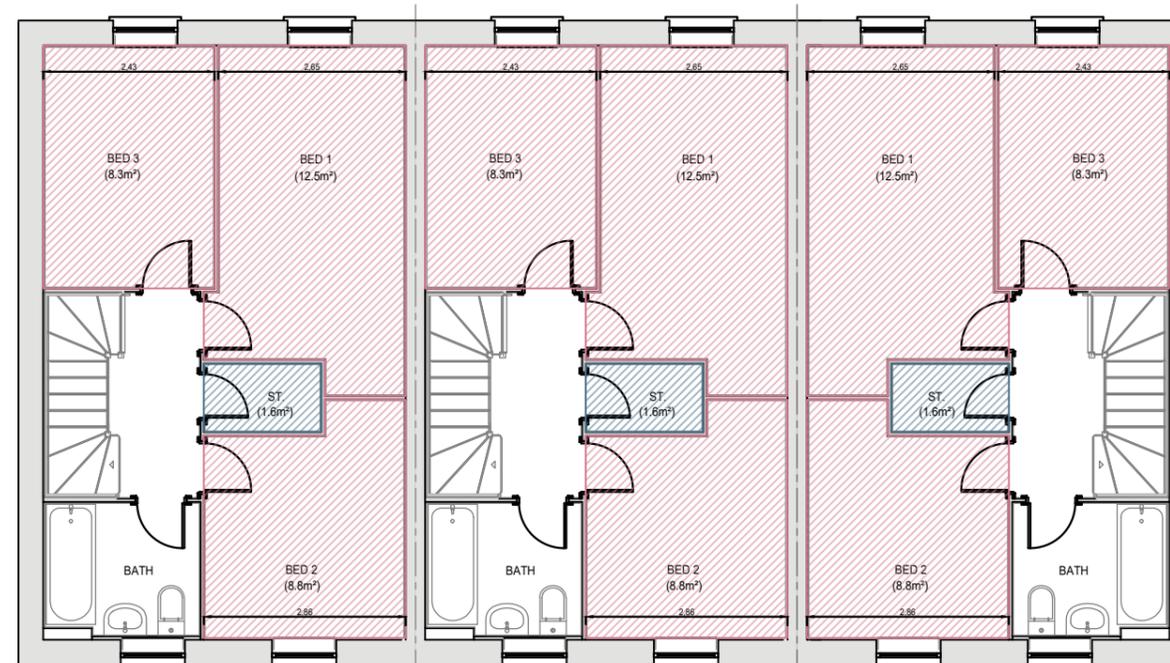

FIRST FLOOR PLAN

KEY	
	GROSS INTERNAL AREA FOR EACH BEDROOM
	GROSS INTERNAL AREA FOR ALL AREAS OF BUILT-IN STORAGE

NDS COMPLIANT ASA3 BED 4 PERSON DWELLING				
Paignton	Ground Floor	42.4 Sq M	456 Sq Ft	Floor areas measured to face of structure. Areas below 1.5m height excluded.
	First Floor	42.4 Sq M	456 Sq Ft	
	Total Area	84.8 Sq M	912 Sq Ft	

Revision notes:			
Rev:	Date:	Notes:	By:
..

Revision notes:			
Rev:	Date:	Notes:	By:
..

Revision notes:			
Rev:	Date:	Notes:	By:
..

Date:	24.07.2025
Scale @ A3:	1:100
Drawn By:	CC

Project:	The Paignton - (3 BLOCK) PLOTS: 5-7, 8-10	
Drawing Number:	2403-04-07 SHEET 1 OF 2	Revision:
Project:	Leeds Road, Heckmondwike	

OrionHomes 

SO GOOD TO COME HOME TO

Unit 5, Benton Office Park, Bennett Avenue,
Horbury, Wakefield, WF4 5RA, Tel: 01924 831030