
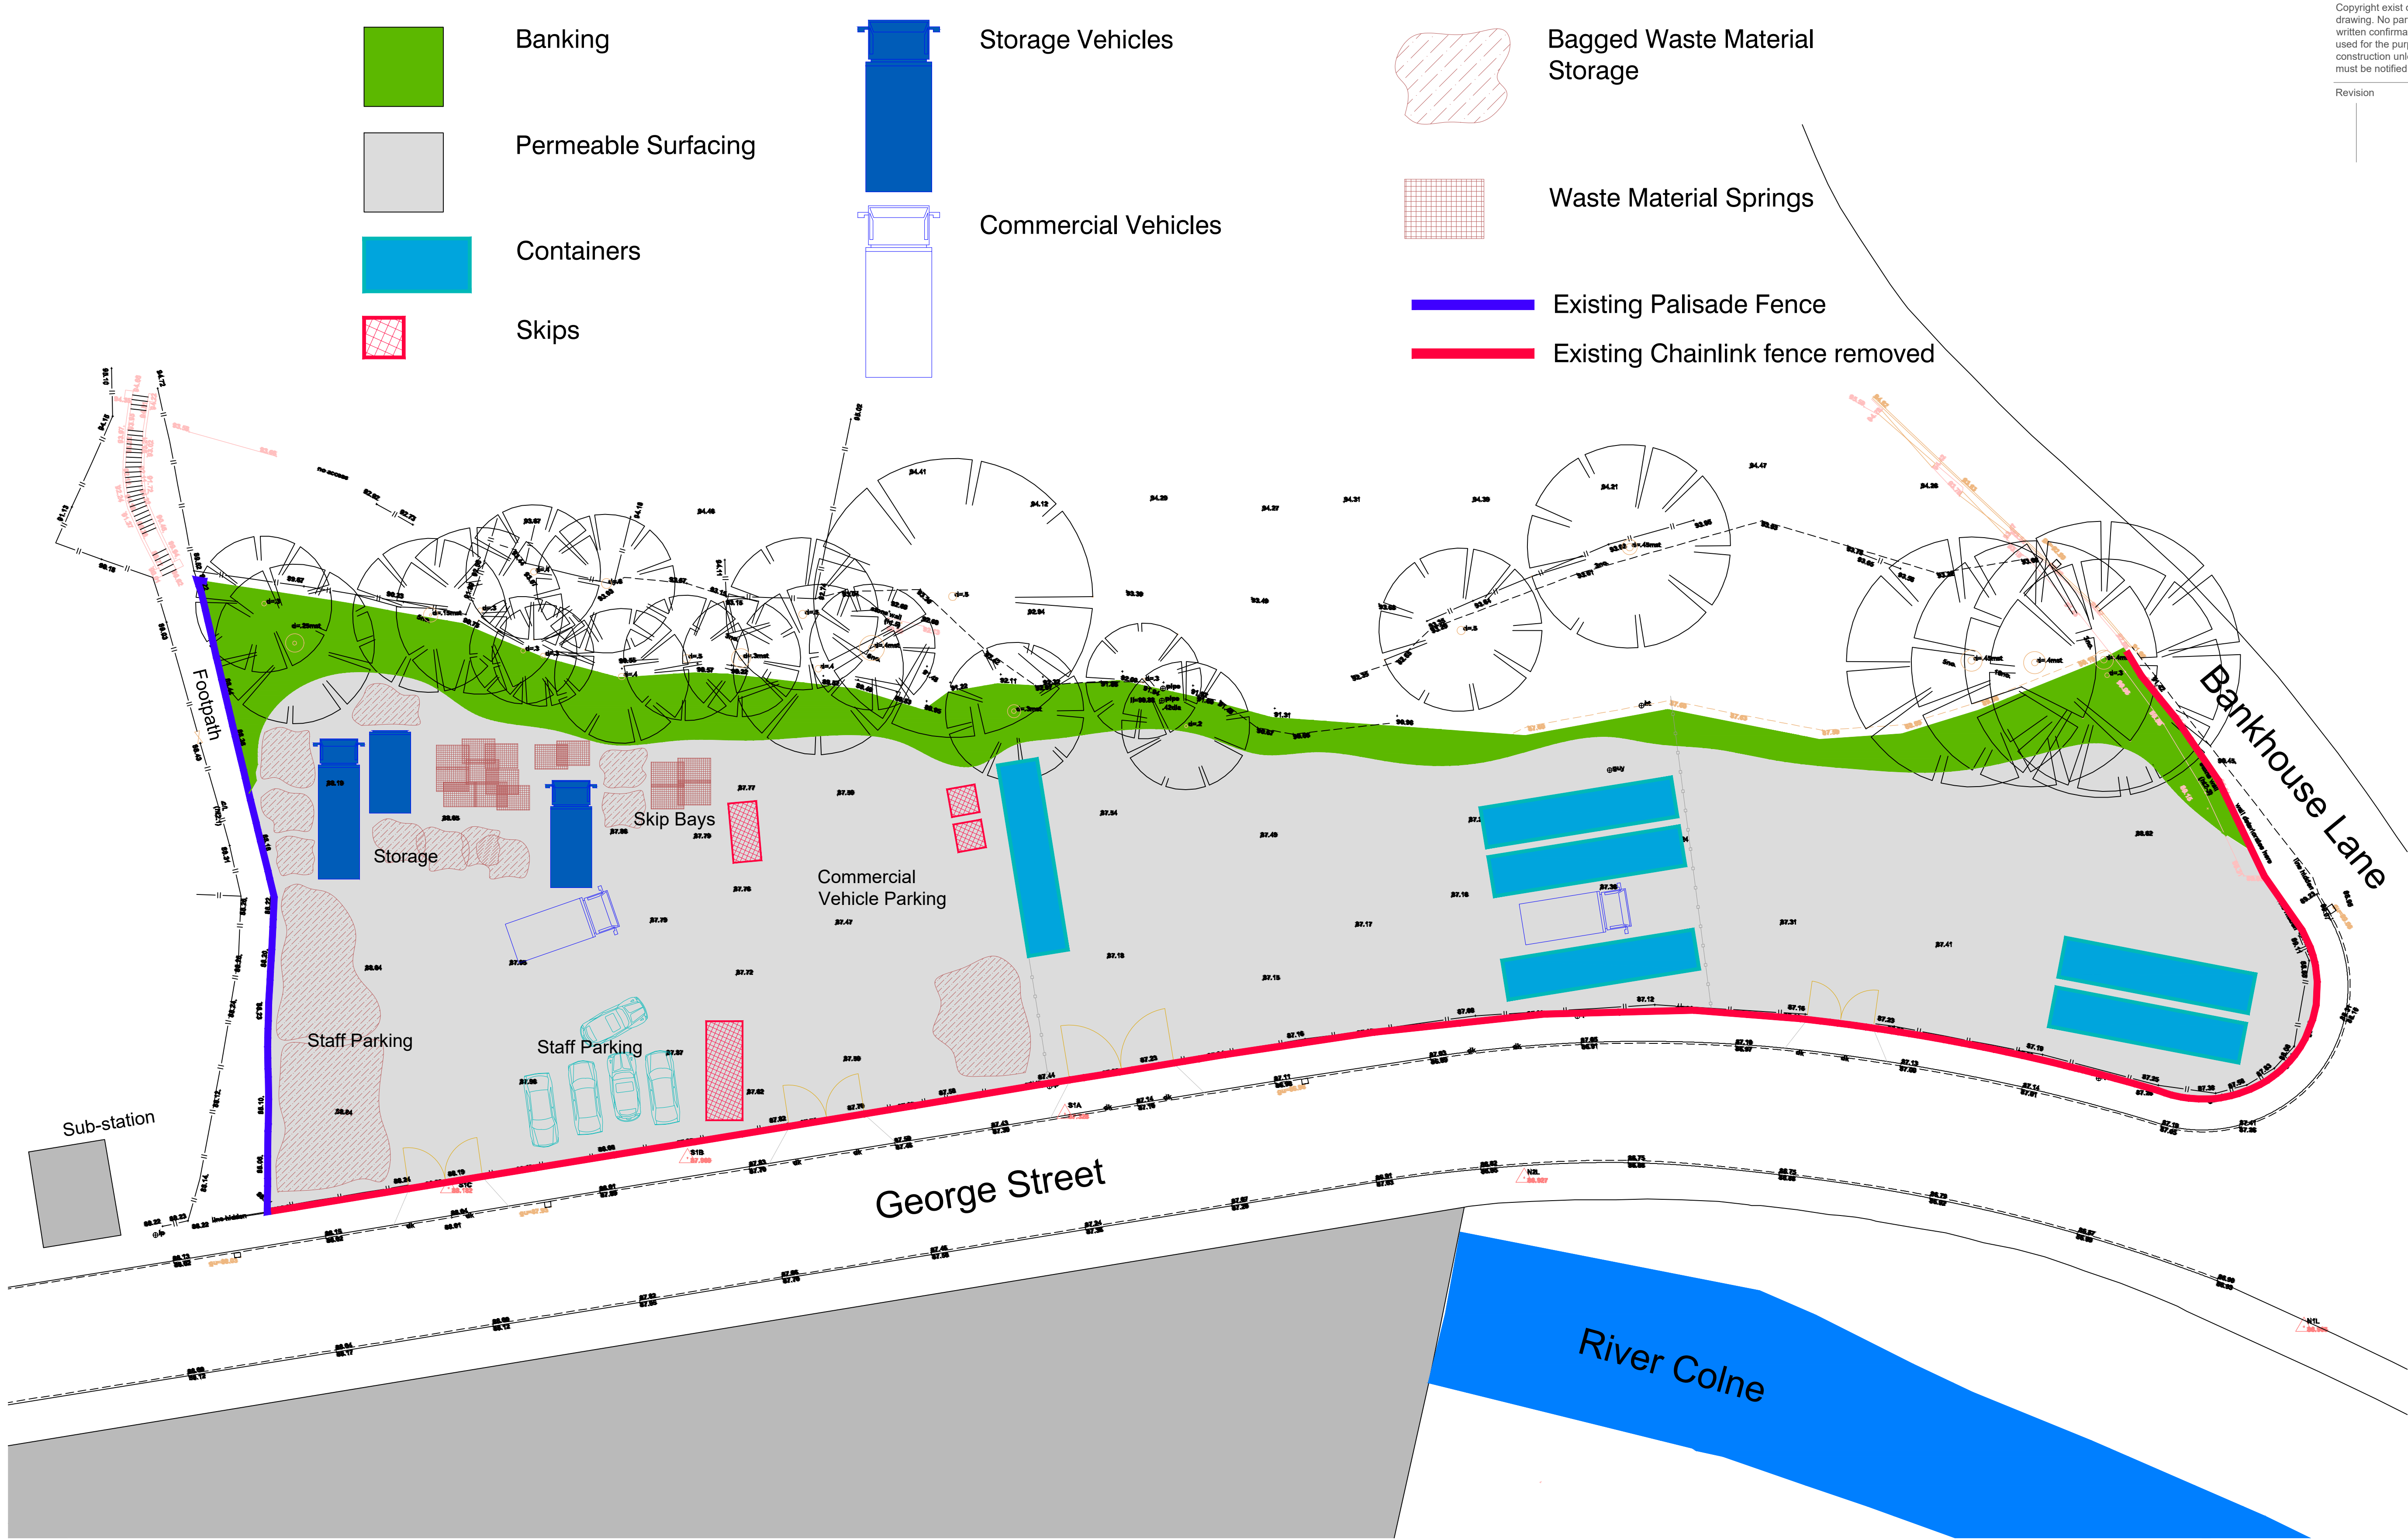


Existing Survey Plan

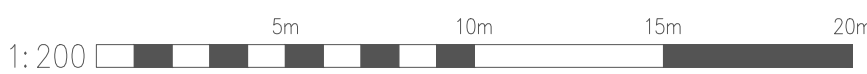

Client
SKA Property Management Company Ltd
Project
Regularisation of Land Use & Site Fencing

Drawing
Existing Survey Plan

Number
4442-01-02
Date
04/2025
Scale @ A1
As Marked

HEPPENSTALLS
Chartered Architects
Architecture
Surveying
Planning
Project Management
Allisons Buildings, 135 Armitage Road Mlinsbridge,
Huddersfield, HD3 4JY
tel 01484 658411
projects@heppenstalls.net www.heppenstalls.net

Existing Survey Plan
Planning Application