
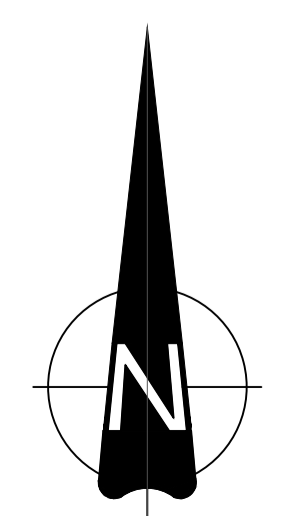



Copyright exist on the designs and information shown on this drawing. No part of this drawing can be reproduced without written confirmation of Heppenstalls. This drawing should only be used for the purpose was issued for and should not be used for construction unless it is marked for construction. Heppenstalls must be notified should any discrepancies be found.

Revision:
a 2025-01-08 Palisade fence heights from survey demarked.

- Banking
- Permeable Surfacing
- Containers
- Skips
- Storage Vehicles
- Commercial Vehicles
- Existing Palisade Fence
- Existing Palisade Gates

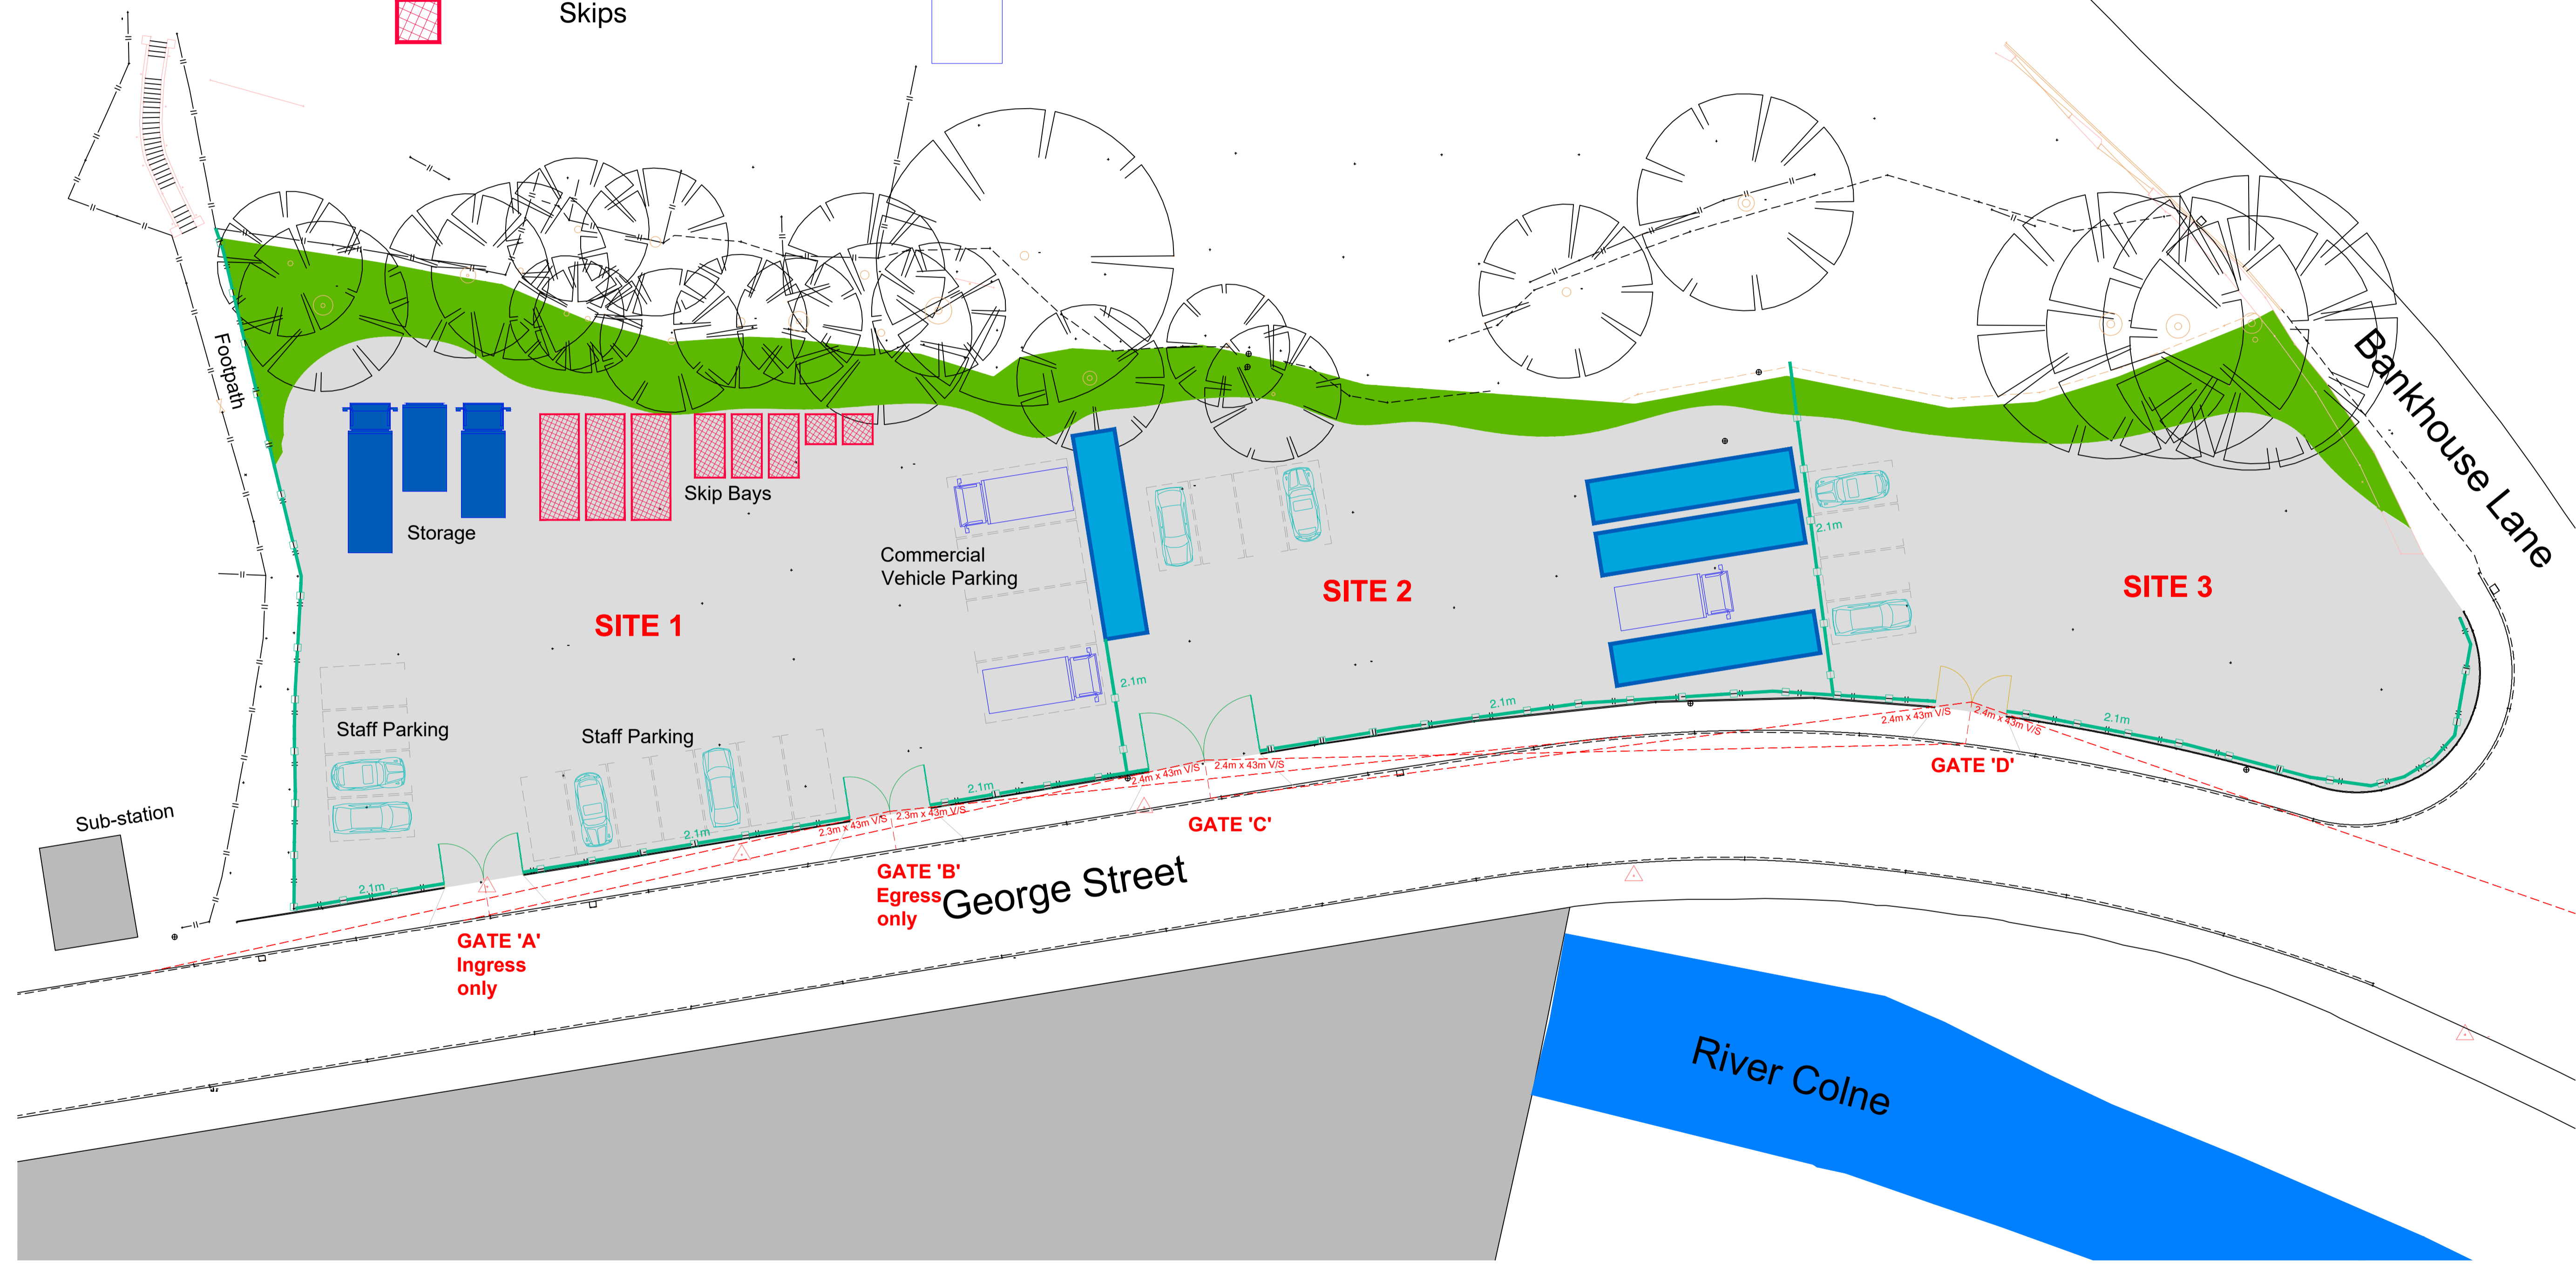

Proposed Site Plan

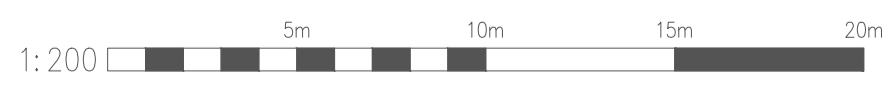

Client SKA Property Management Company Ltd	
Project Regularisation of Land Use & Site Fencing	
Drawing Proposed Site Plan	
Number 4442-01-03a	Date 04/2025
Scale @ A1 As Marked	

HEPPENSTALLS
Chartered Architects

Architecture
Surveying
Planning
Project Management

Allisons Buildings, 135 Armitage Road Mlinsbridge,
Huddersfield, HD3 4JY tel 01484 658411
projects@heppenstalls.net www.heppenstalls.net

Proposed Site Plan
Planning Application