


DO NOT SCALE
All dimensions to be checked on site and Architect to be notified of any discrepancies prior to commencement

DESIGNERS RISK ASSESSMENT
Construction (Design and Management) Regulations 2015
RESIDUAL RISKS

REF	DATE	DESCRIPTION

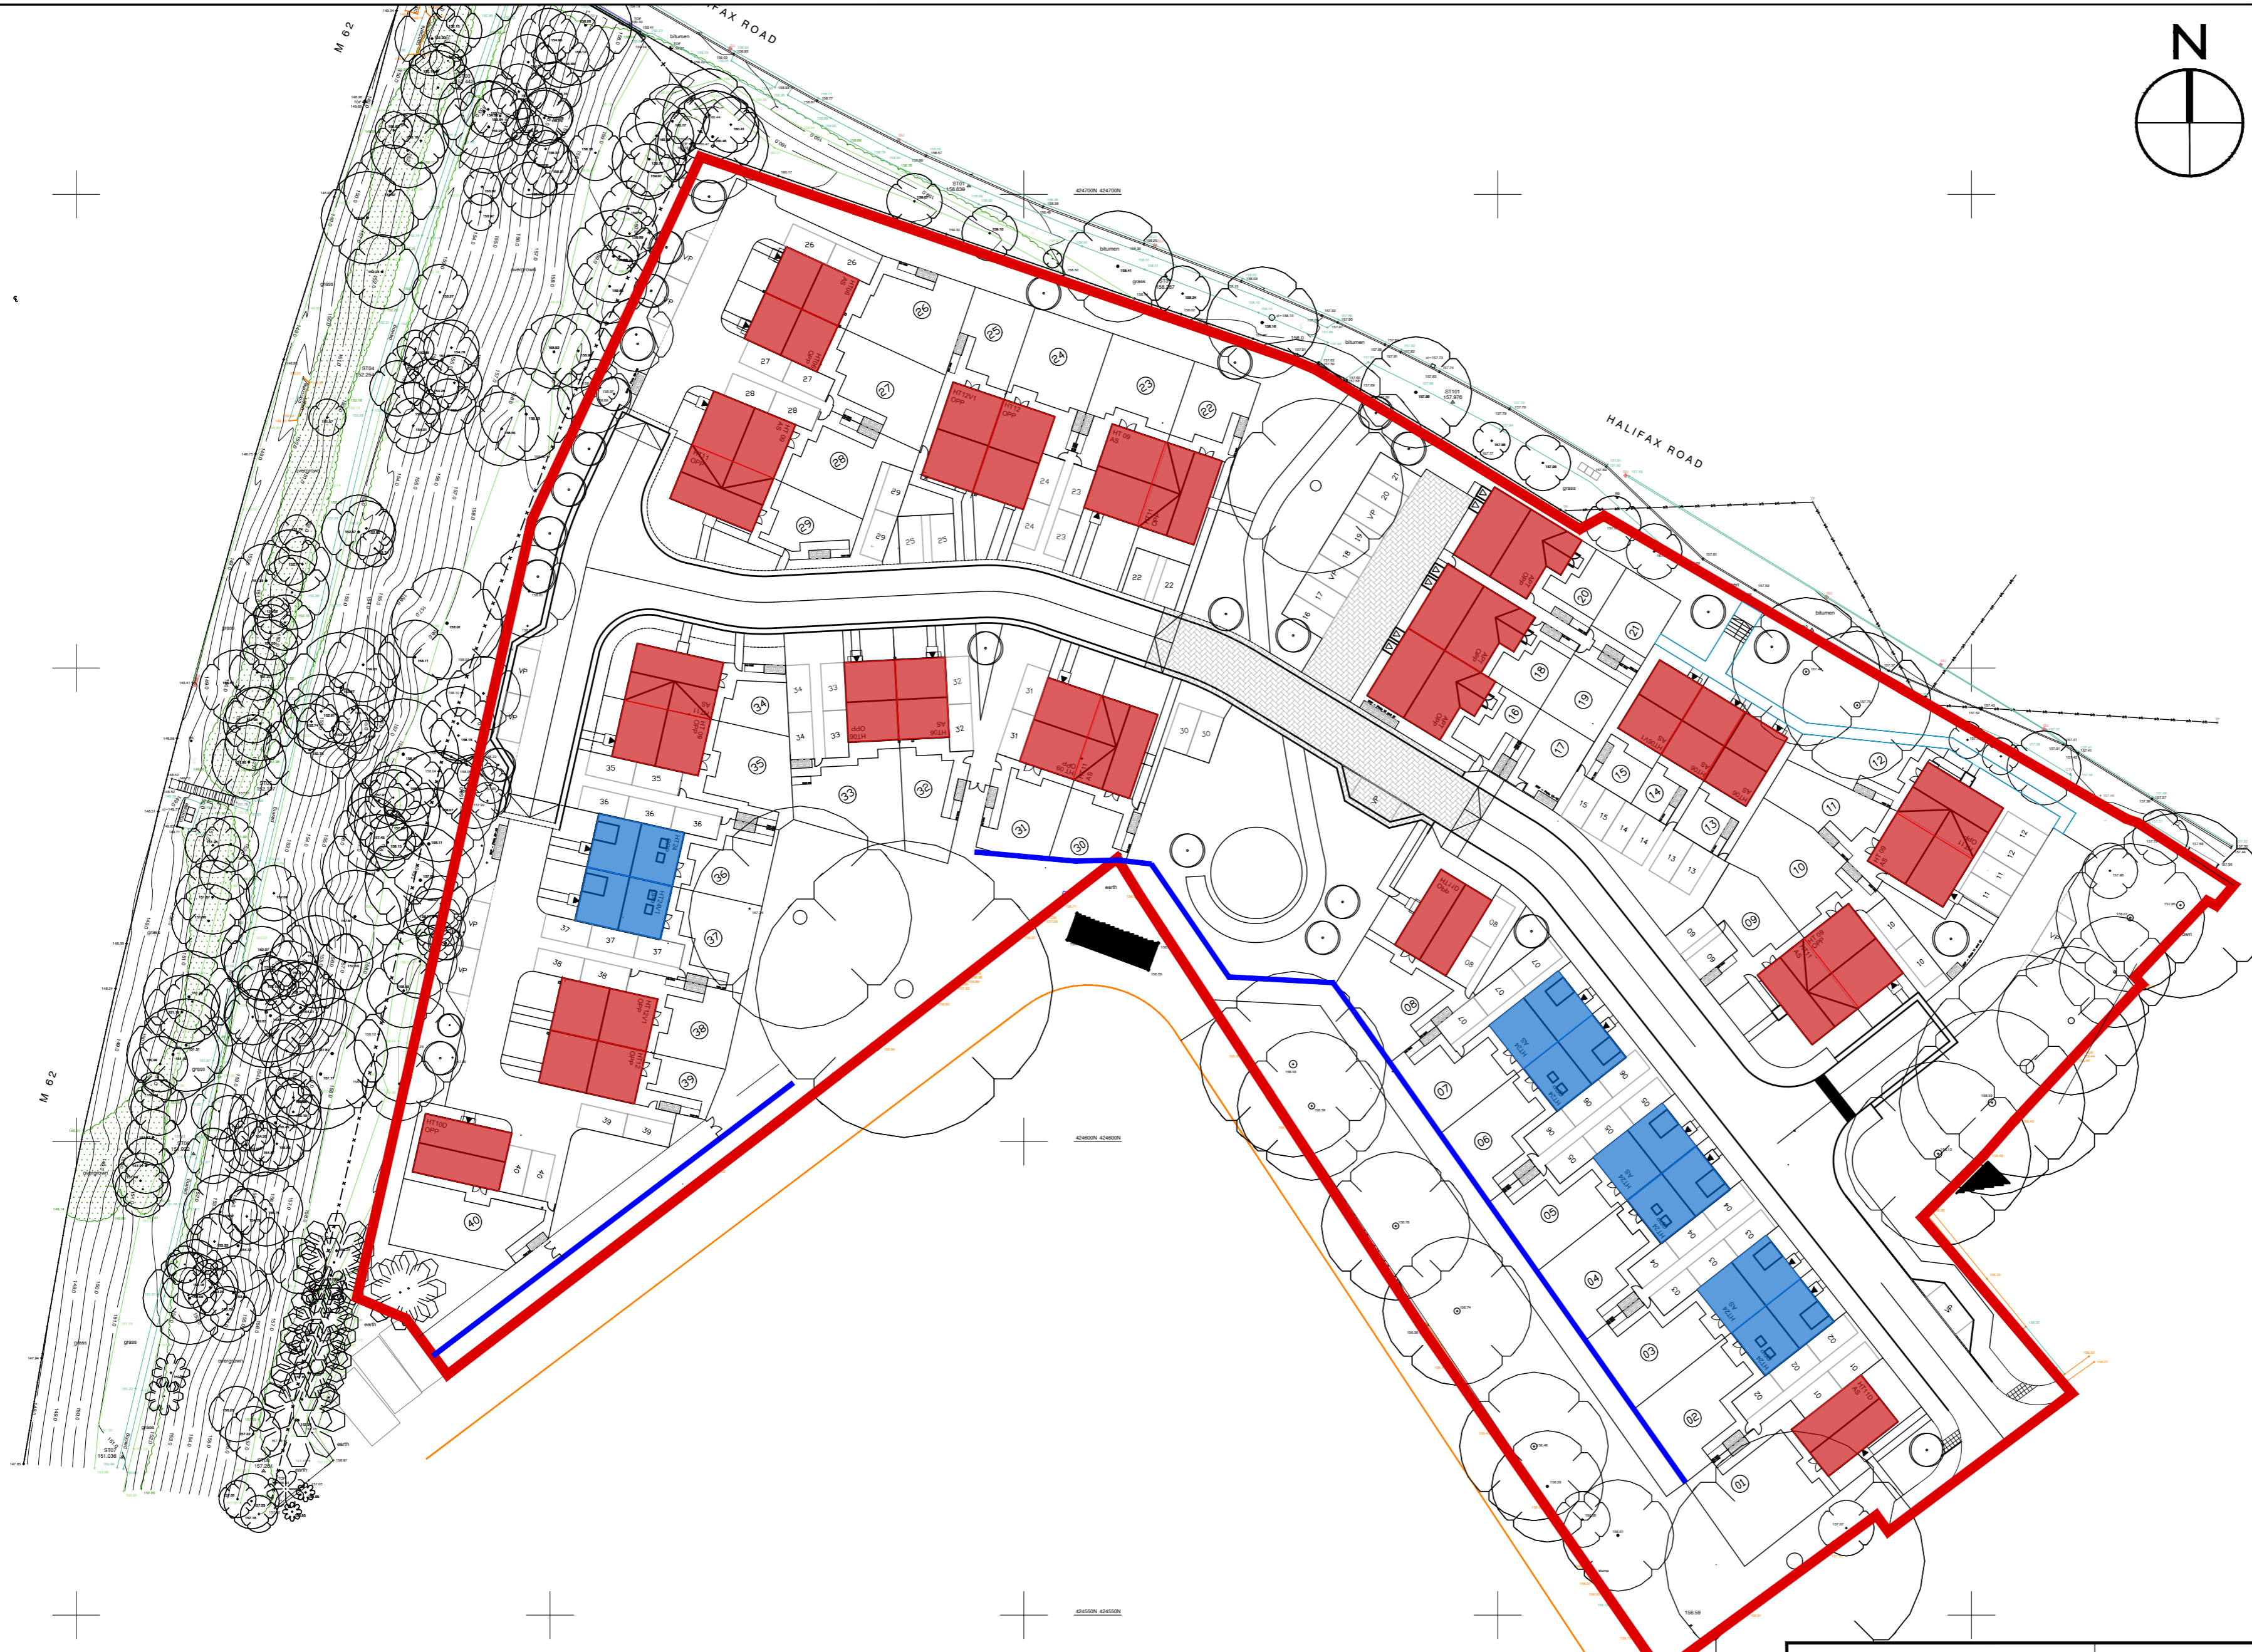

KEY

	2 Storey
	2.5 Storey

P4	01.10.25	GP	Update to Cricket Net Location. GP
P3	19.09.25	CW	Update to Cricket Net Location. CW
P2	22.08.25	GP	Altered following highways feedback. GP
REV	DATE	INITIAL	DESCRIPTION

PROJECT / CLIENT HIGHMOOR LANE THIRTEEN		PROJECT NO. N81-3165	
DRAWING TITLE STOREY HEIGHT PLAN		DRAWING STATUS PLANNING	
PROJECT LEADER GP		DRAWING NO. 1006	
DRAWN BY CW		DRAWING REVISION P4	
CHECKED BY IDP		DATE APRIL 2025	
SCALE 1:500 @ A2		COPYRIGHT - IDPartnership	

