



General Notes


THIS DRAWING HAS BEEN PREPARED FROM HAND MEASURED SURVEY INFORMATION AND IS FOR INFORMATION PURPOSES ONLY. DO NOT SCALE FROM DRAWING. USE FIGURED DIMENSIONS ONLY. ALL DIMENSIONS MUST BE CHECKED AND VERIFIED ON SITE PRIOR TO COMMENCEMENT OF WORK AND DESIGNER TO BE NOTIFIED OF ANY DISCREPANCIES.

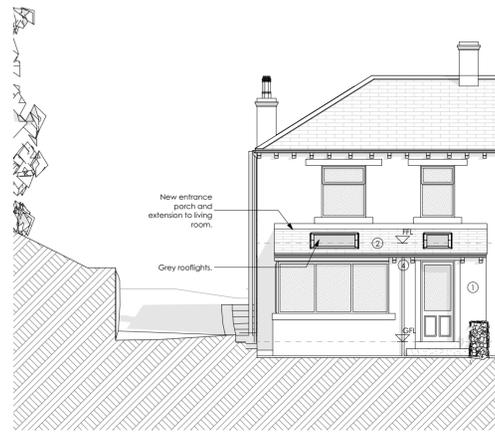

South Elevation
1:100

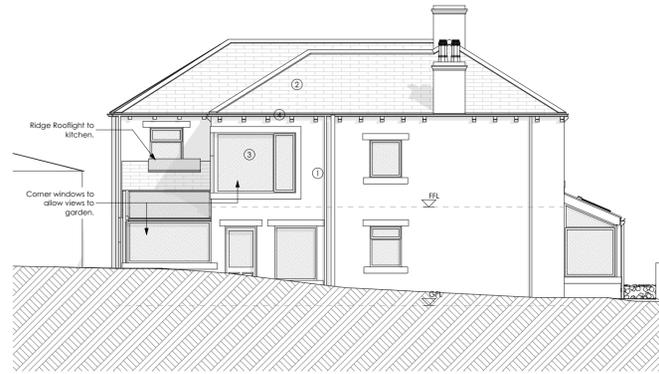


West Elevation
1:100

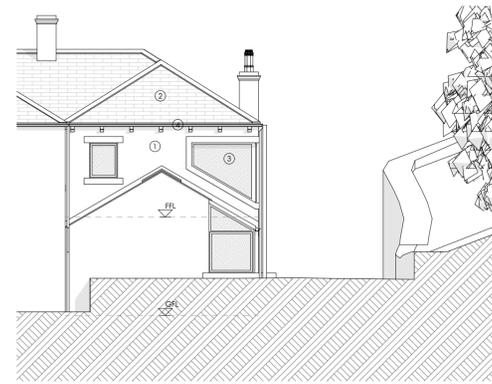


North Elevation
1:100

- Materials
- ① Natural walling stone.
 - ② Blue slate roof.
 - ③ New windows / doors in grey / black.
 - ④ Black rain water goods.

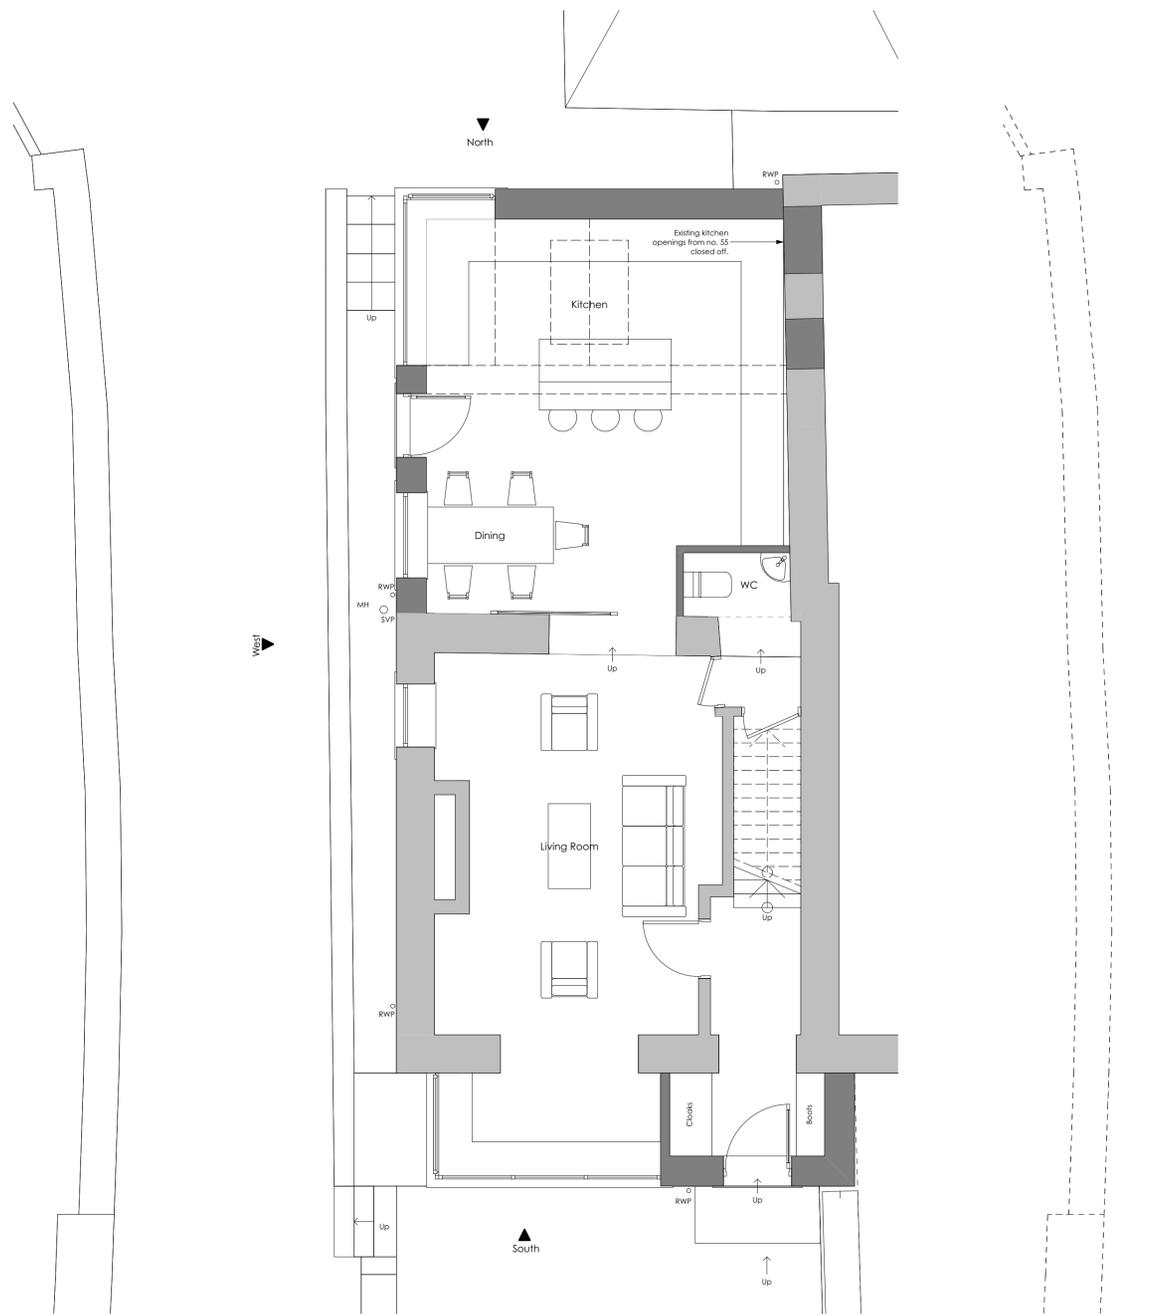

Ground Floor
1:50

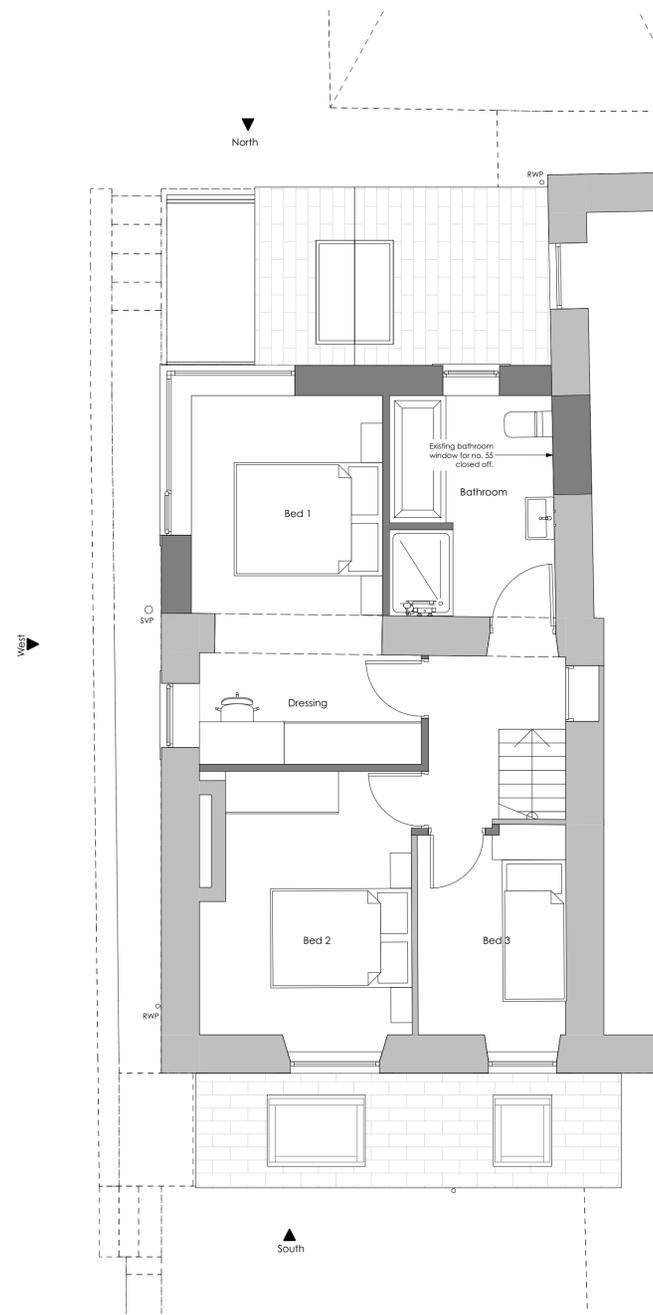

First Floor
1:50

Revision	Description	Issued	Checked	Date
F	Front step updated.	AB		09/06/2025
E	Front extension window sill raised.	AB		05/04/2025
D	Front extension roof amended.	AB		05/04/2025
C	Side Oriel window changed to standard window.	AB		30/10/2024
B	Steps to side amended.	AB		30/10/2024
A	Doors amended.	AB		25/10/2024
	Scheme amended to remove side extensions. Outbuilding added.	AB		25/10/2024

Client:
Riordan & Lundgren

Project:
53 Gynn Lane,
Hortley,
Holmfirth

Drawing:
Scheme As Proposed

Drawing Status:

PLANNING

Date:	Scale @ A1:	Drawn by:
OCT 24	As noted	AB
Project No:	Drawing No:	Revision:
256	(0-) 03	F