



FRONT ELEVATION
1 : 100




SIDE ELEVATION 1.
1 : 100




REAR ELEVATION
1 : 100



SIDE ELEVATION 2
1 : 100


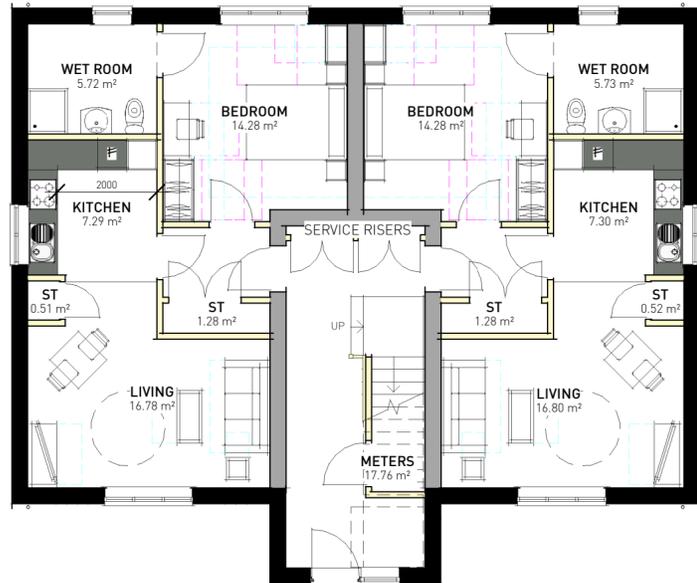


GROUND FLOOR
1 : 100

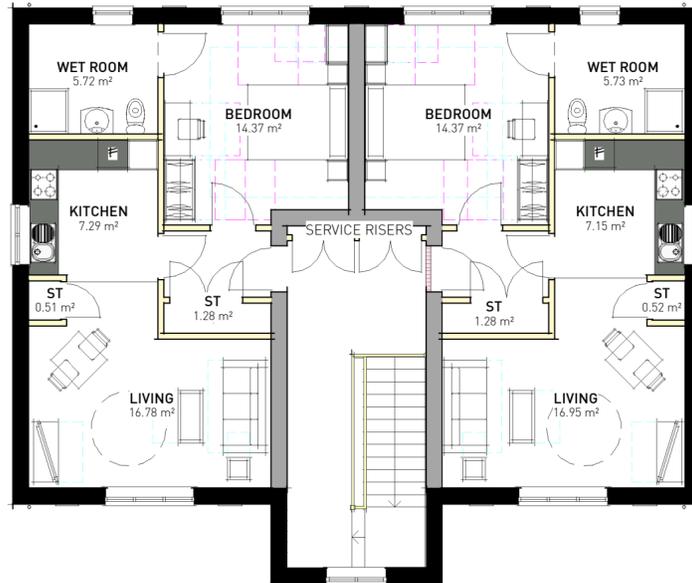

FIRST FLOOR
1 : 100

GROUND FLOOR		
APT 1	50.91 m ²	548 ft ²
APT 2	50.82 m ²	547 ft ²
FIRST FLOOR		
APT 3	50.91 m ²	548 ft ²
APT 4	50.75 m ²	546 ft ²
	203.39 m ²	2189 ft ²

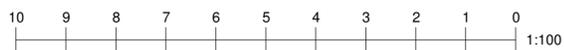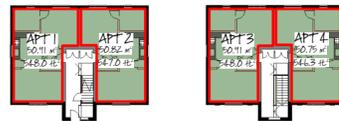

Rev.	Description	Date
C	Amendments	19Mar25
B	Scheme amended	25Feb25
A	Meter and riser locations added	14Feb25

HOMESTEAD - HUDDERSFIELD

4 x 1 BED APARTMENT BLOCK

Dwg No. H24-WC - 008 Rev. C
 Drawn/Checked: NF
 Scale @ A2 : As indicated
 Date: 23 Jan 25
 Client: N/A

