



FRONT ELEVATION
1 : 100



SIDE ELEVATION 1
1 : 100




REAR ELEVATION
1 : 100



SIDE ELEVATION 2
1 : 100



GROUND FLOOR
1 : 100

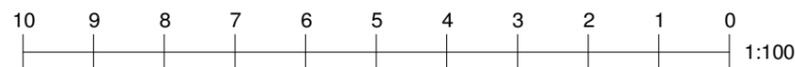

GROUND FLOOR		
GF	50.01 m ²	538 ft ²
	50.01 m ²	538 ft ²

Rev.	Description	Date
C	Plot 9 added	Date 3
B	Plot Numbers added	23May25
A	Amendments	19Mar25
		Date

HOMESTEAD - HUDDERSFIELD

1 BED BUNGALOW (Side Access ver1)

Dwg No. H24-WC - 009 Rev. C
 Drawn/Checked: NF
 Scale (A3) : 1 : 100
 Date: 23 Jan 25
 Client: N/A



Plots 9 (op), 26 and 28 (op)