




ELEVATION 1 (Hurst Knowle Elevation)
1 : 100



ELEVATION 4
1 : 100



ELEVATION 3
1 : 100

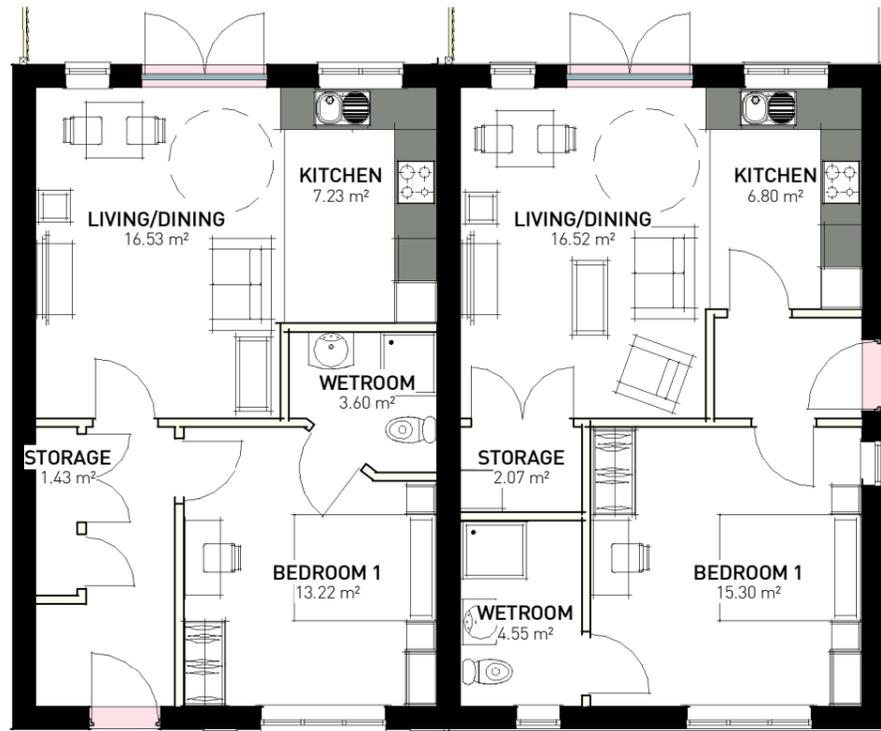


GROUND FLOOR (Semi).
1 : 100



ELEVATION 2 (Access Road Elevation)
1 : 100

NOTE: Levels to be determined. Step in elevation shown but extent to be confirmed.

Rev.	Description	Date
B	3 block changed to semi and detached	27May25
A	All units shown	23May25

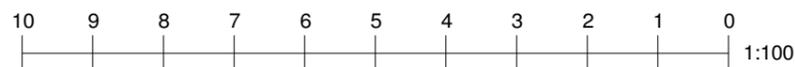

PLOTS 7/8

HOMESTEAD, HUDDERSFIELD

1 BED BUNGALOW (Semi 7_8)

Dwg No. H24-HS - 015 Rev. B
 Drawn/Checked: NF
 Scale @ A3 : 1 : 100
 Date: 5Feb25
 Client: n/a

