



**FRONT ELEVATION**  
1 : 100




**SIDE ELEVATION 1**  
1 : 100



**REAR ELEVATION**  
1 : 100




**SIDE ELEVATION**  
1 : 100

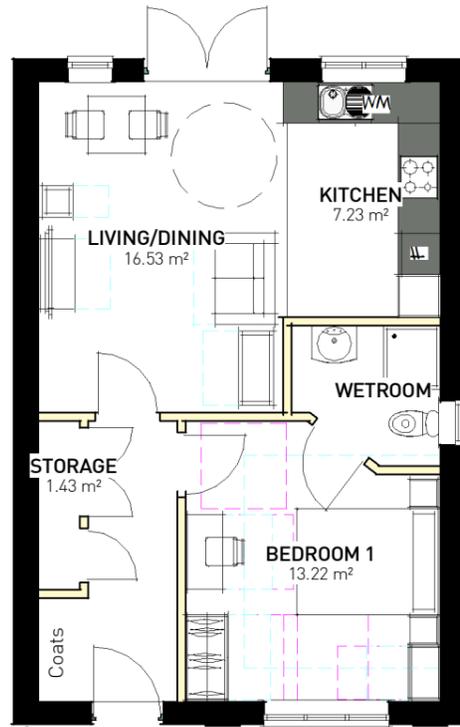

**GROUND FLOOR**  
1 : 100

GROUND FLOOR		
GF	50.01 m <sup>2</sup>	538 ft <sup>2</sup>
	50.01 m <sup>2</sup>	538 ft <sup>2</sup>

Rev.	Description	Date
A	Plot Numbers added	23May25

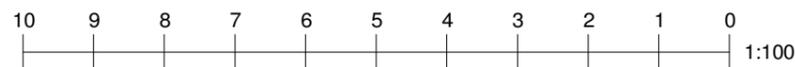

**Plot 27**

**HOMESTEAD - HUDDERSFIELD**

**1 BED BUNGALOW (Front Access)**

Dwg No. H24-WC - 014 Rev. A  
 Drawn/Checked: NF  
 Scale @ A3 : 1 : 100  
 Date: 23 Jan 25  
 Client: N/A

  
**HIGHSTONE**