



SECTION A
1 : 200

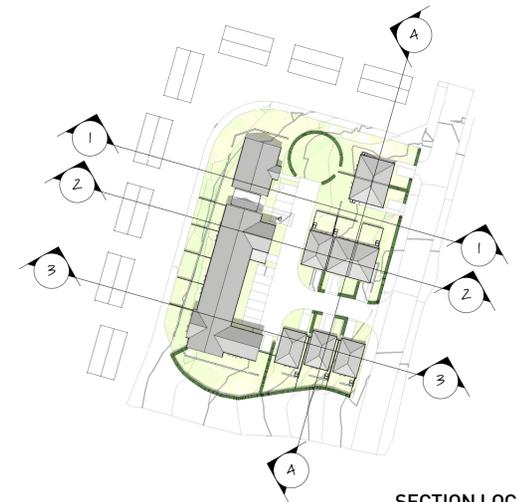


SECTION LOCATION
1 : 1000



SECTION 1
1 : 200

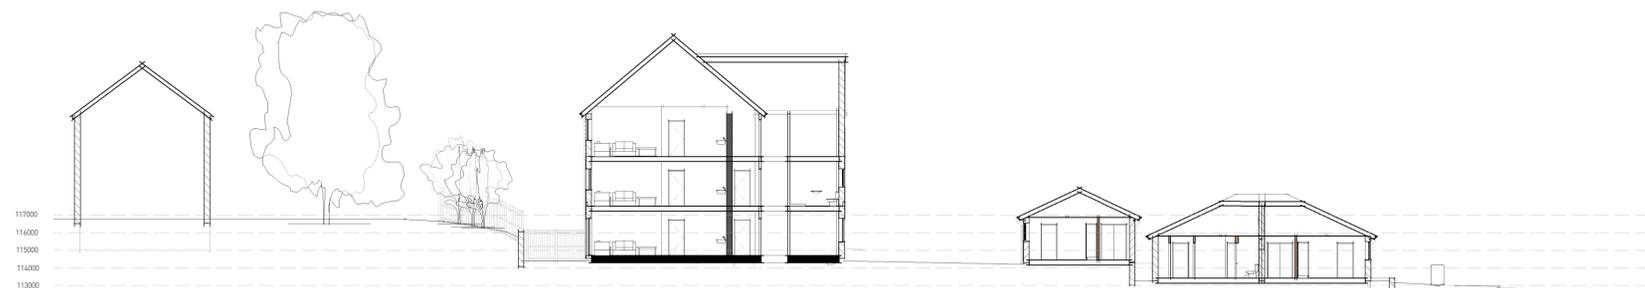

SECTION 2
1 : 200

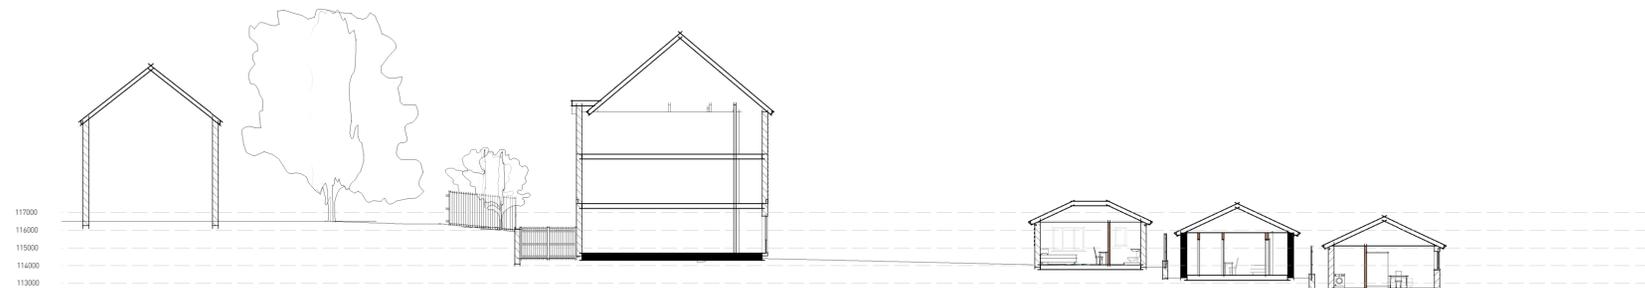

SECTION 3
1 : 200

This drawing is copyright. All rights reserved. This drawing is for electronic purposes only.
 Copyright © 2025. All rights reserved. License number: 60062432

Rev.	Description	Date
HOMESTEAD, HUDDERSFIELD		
SITE SECTIONS		
Dwg No. H24-HS -017 Rev. Drawn/Checked: NF Scale @ A1 -As indicated Date: 27Jul25 Client: n/a		
		