



FRONT
1 : 50

Lockable gate

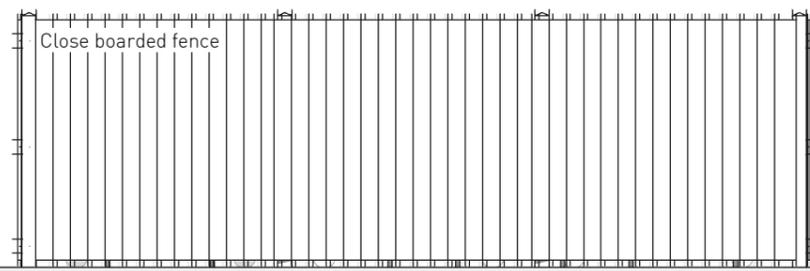


SIDE 1
1 : 50


Close boarded fence

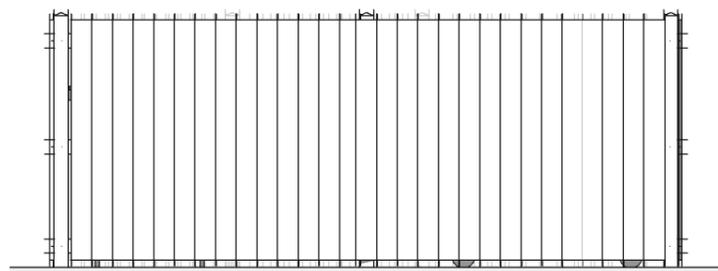

REAR
1 : 50

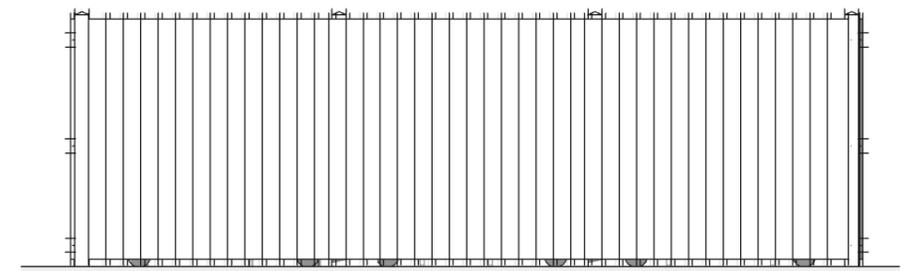

SIDE 2
1 : 50

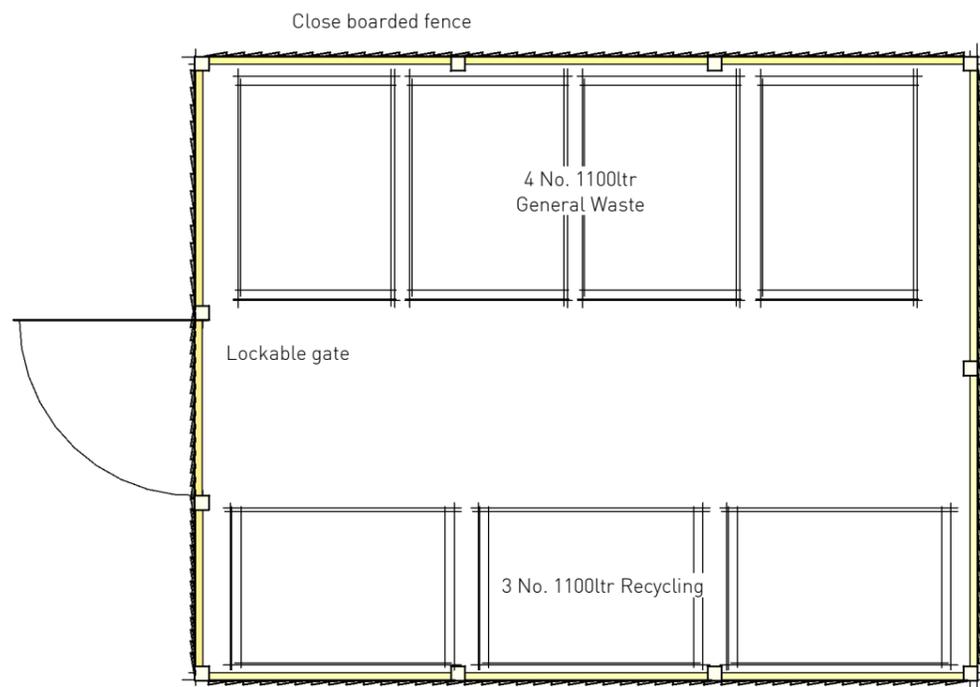

PLAN
1 : 50

Close boarded fence

4 No. 1100ltr
General Waste

Lockable gate

3 No. 1100ltr Recycling



Rev.	Description	Date
------	-------------	------

HOMESTEAD, HUDDERSFIELD

APARTMENT BIN STORE

Dwg No. H24-HS - 018 Rev.
 Drawn/Checked: NF
 Scale @ A3 : 1 : 50
 Date: 09/10/2025
 Client: n/a

