



**ELEVATION 1 (Hurst Knowle Elevation)**

1 : 100




**ELEVATION 2**

1 : 100



**ELEVATION 3**

1 : 100

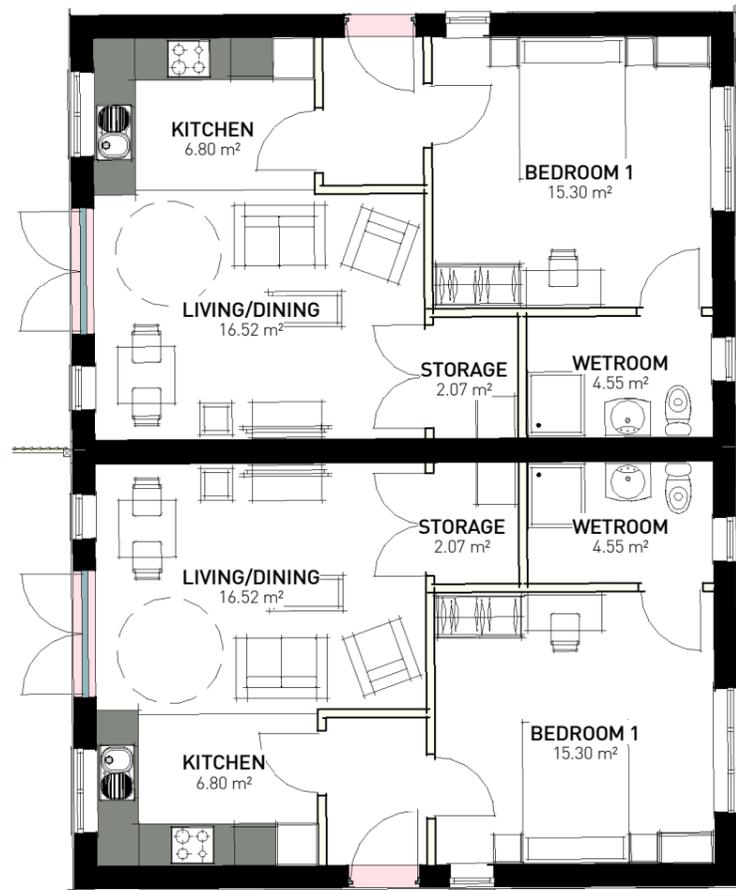


**GROUND FLOOR (Semi)**

1 : 100



**ELEVATION 4**

1 : 100

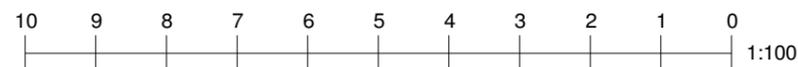

Plot 1	50 m <sup>2</sup>	538 ft <sup>2</sup>
Plot 2	50 m <sup>2</sup>	538 ft <sup>2</sup>

**PLOTS 1/2**

C	Plots to be same level	111225
B	Accommodation schedule added	8Jul25
A	Both units shown	23May25
Rev.	Description	Date

**HOMESTEAD, HUDDERSFIELD**

**1 BED BUNGALOW (Semi 1\_2)**

Dwg No. H24-HS - 012 Rev. C  
 Drawn/Checked: NF  
 Scale @ A3 : 1 : 100  
 Date: 5Feb25  
 Client: n/a

