




ELEVATION 1 (Hurst Knowle Elevation)
1 : 100



ELEVATION 4
1 : 100




ELEVATION 3
1 : 100

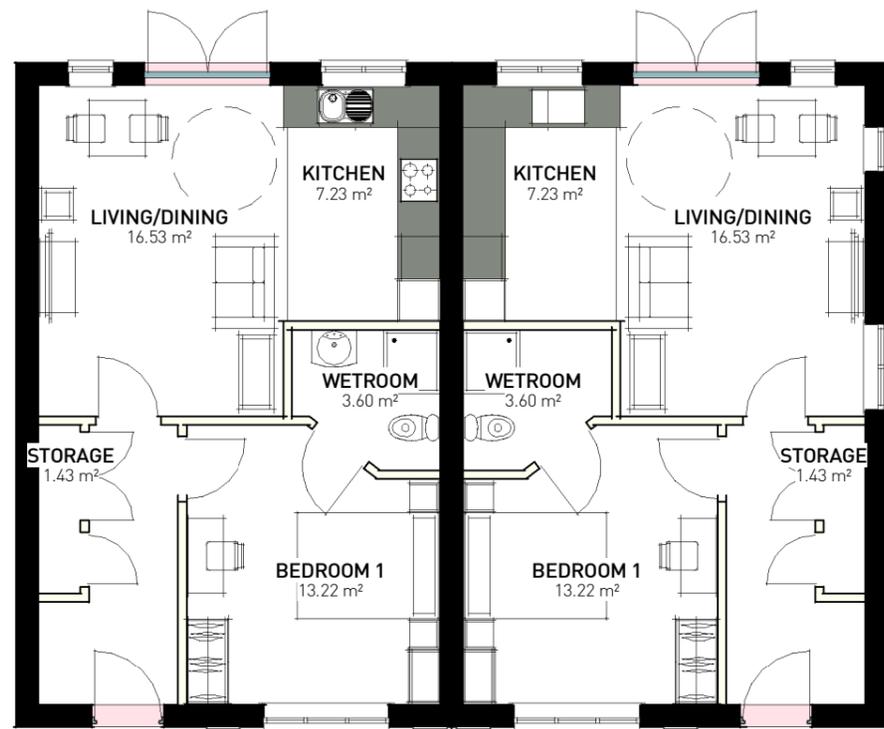

GROUND FLOOR (Semi).
1 : 100



ELEVATION 2 (Access Road Elevation)
1 : 100

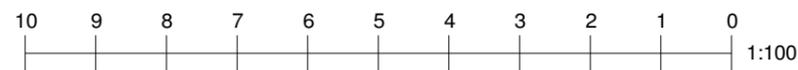

Plot 7	50 m ²	538 ft ²
Plot 8	50 m ²	538 ft ²

PLOTS 7/8

D	Plots to be same level	11/12/25
C	Accommodation schedule added	8/Jul/25
B	3 block changed to semi and detached	27/May/25
A	All units shown	23/May/25
Rev.	Description	Date

HOMESTEAD, HUDDERSFIELD

1 BED BUNGALOW (Semi 7_8)

Dwg No. H24-HS - 015 Rev. D
 Drawn/Checked: NF
 Scale @ A3 : 1 : 100
 Date: 5Feb25
 Client: n/a

