




FRONT ELEVATION
1 : 100




SIDE ELEVATION 1
1 : 100




REAR ELEVATION
1 : 100

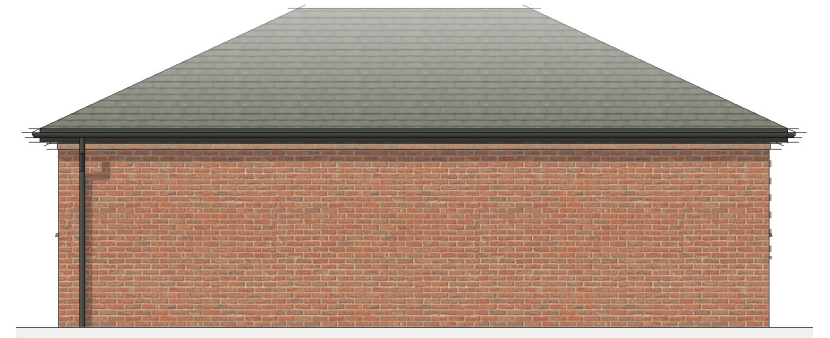

SIDE ELEVATION 2
1 : 100

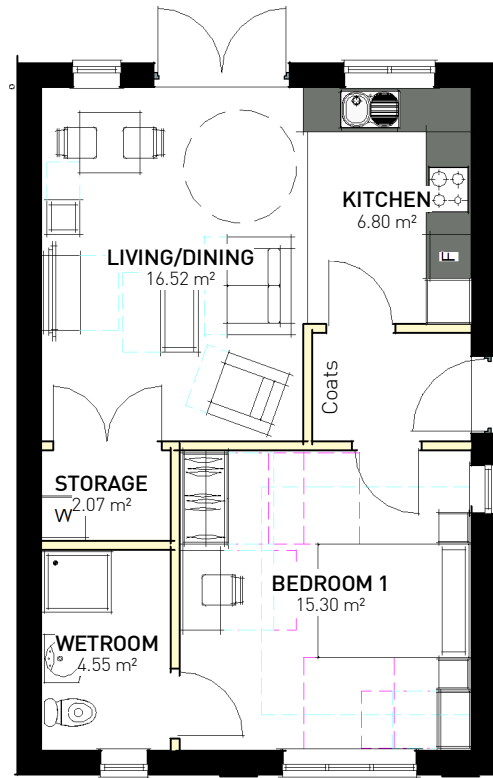

GROUND FLOOR
1 : 100

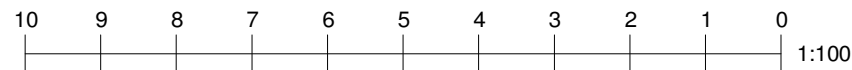

GROUND FLOOR		
GF	50.01 m ²	538 ft ²
	50.01 m ²	538 ft ²

Plots 9 (op) and 26

E	Plot 28 amended and separate drawing created	12/12/25
D	Plot numbers added to title	8Jul25
C	Plot 9 added	23May25
B	Plot Numbers added	23May25
A	Amendments	19Mar25
Rev.	Description	Date

HOMESTEAD - HUDDERSFIELD

1 BED BUNGALOW (Plots 9 and 26)

Dwg No. H24-WC - 009 Rev. E
 Drawn/Checked: NF
 Scale (A3) : 1 : 100
 Date: 23 Jan 25
 Client: N/A

