



**FRONT ELEVATION**  
1 : 100




**SIDE ELEVATION 1**  
1 : 100




**REAR ELEVATION**  
1 : 100



**SIDE ELEVATION 2**  
1 : 100

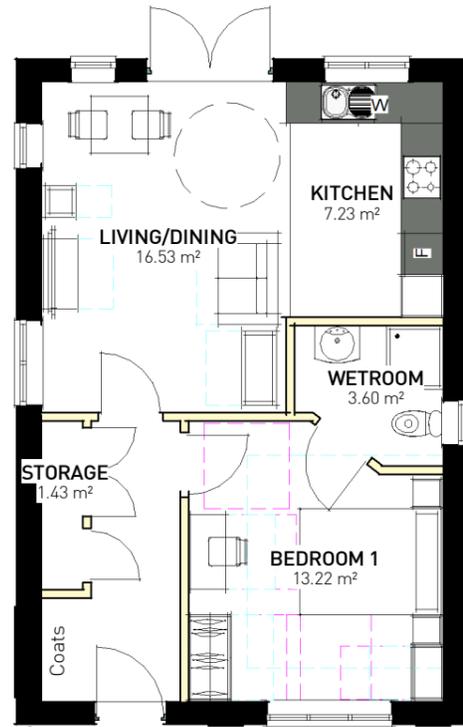

**GROUND FLOOR**  
1 : 100

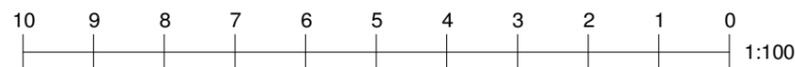

GROUND FLOOR		
GF	50.01 m <sup>2</sup>	538 ft <sup>2</sup>
	50.01 m <sup>2</sup>	538 ft <sup>2</sup>

**Plot 28**

Rev.	Description	Date

**HOMESTEAD - HUDDERSFIELD**

**1 BED BUNGLOW (Plot 28)**

Dwg No. H24-WC - 020 Rev.  
 Drawn/Checked: NF  
 Scale @ A3 : 1 : 100  
 Date: 11/12/25  
 Client: N/A

