



Rev	Date	By	Check	Description
P01	16/12/24	MB	BT	GA Section issued for information and coordination
P02	16/02/24	MB	BT	Revised GA Section for information
P03	30/06/24	AB	MB	Changes issued as per Planning Submission for information and review purposes. Includes revised drawings to comply with appropriate highway and off-street works regulations.
P04	13/06/24	MB	MB	Planning Submission for approval purposes. Includes amended drawings E2-D2 and E2-D3.
P05	13/12/24	MB	MB	Changes issued for information purposes as part of E2-D4.
P06	14/02/25	AB	MB	Changes issued for information and review purposes.
P07	25/04/25	MB	MB	Changes issued for review and approval purposes. Includes amended drawings P2, highway and off-street works and amended drawings P2-D1 and P2-D2.
P08	09/05/25	MB	MB	Planning Drawing based for approval purposes.
P09	24/05/25	MB	MB	Planning Drawing issued to LA Planning Authority.

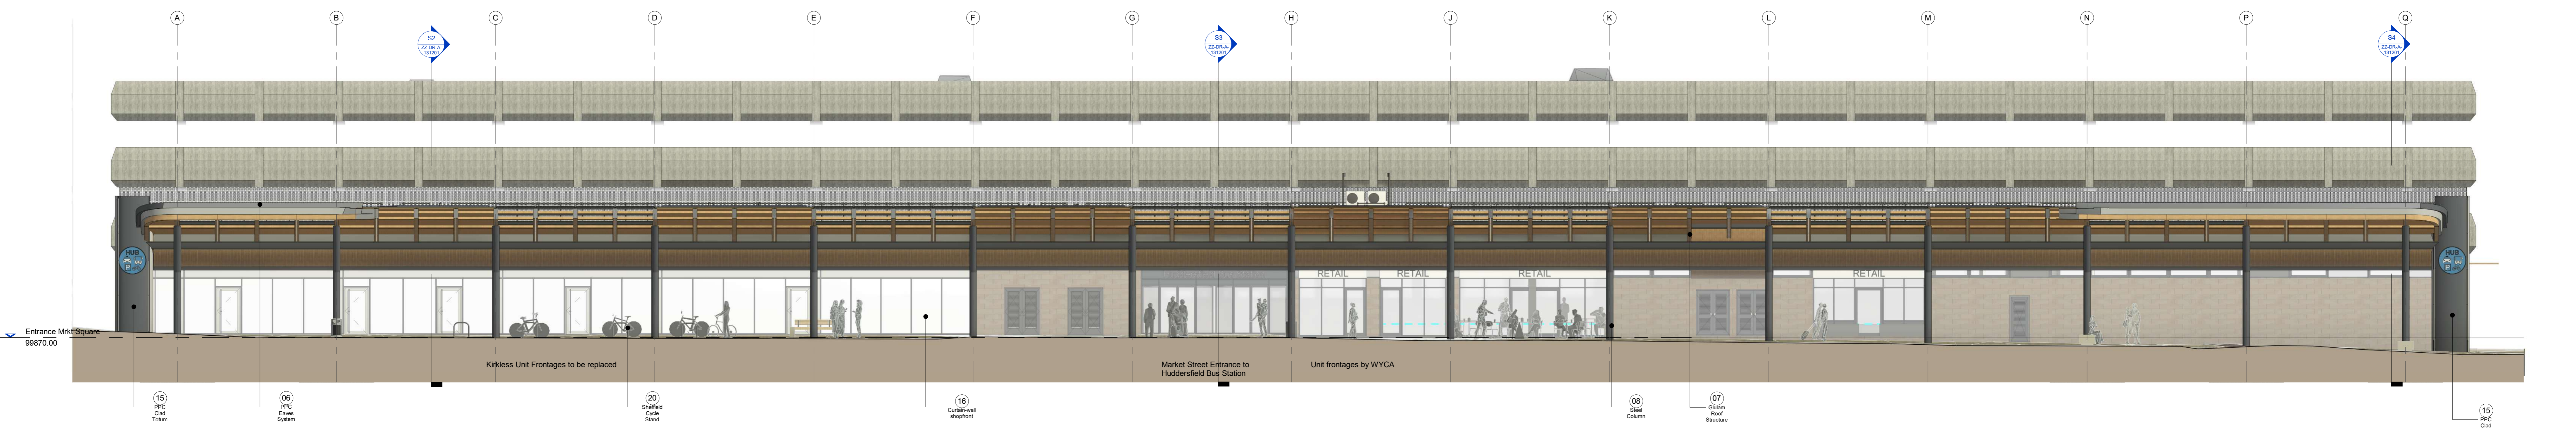


S1 Section 1  
Scale: 1 : 100


- Planning Materials Schedule**
- "Light" Grey RAL TBC
  - "Mid" Grey RAL TBC
  - "Dark" Grey RAL TBC
- Perforated Mesh Artwork / PPC Light Grey - Panels / PPC Dark Grey - Framing
  - Gravel Margin - natural finish
  - Sedum Roof - natural finish
  - Mansafe System - natural finish
  - PV Rooflights - PPC Dark Grey - Framing & Flashings
  - PPC Eaves System - Two colour sozer line system. Upper - Dark Grey / Lower - Mid Grey
  - Glulam Roof Structure - Structural Beams - natural finish
  - Steel Columns - PPC Dark Grey
  - Perforated Metal Panels - PPC Light Grey
  - Laminated single glazed panel - Clear Glass - Tint TBC
  - Plywood Soffit - natural finish
  - Plank effect soffit - PPC Timber effect planks.
  - Removable Grillage Walking Outer Galvanised - natural finish.
  - Stone Cladding - To match WYCA Scheme
  - PPC Clad Turrets - PPC Dark Grey & Mid Grey
  - Curtain Wall Shopfront - PPC Dark Grey - Frames PPC Light Grey - Doors & Spandrel
  - Exposed Concrete Upstand - natural finish
  - Utility Doors (Lower and Solid) PPC Dark Grey
  - LED flexible tape architectural lighting
  - Sheffield Cycle Stands
  - Close Boarded Timber Fence & Gate / Metal Post Supports

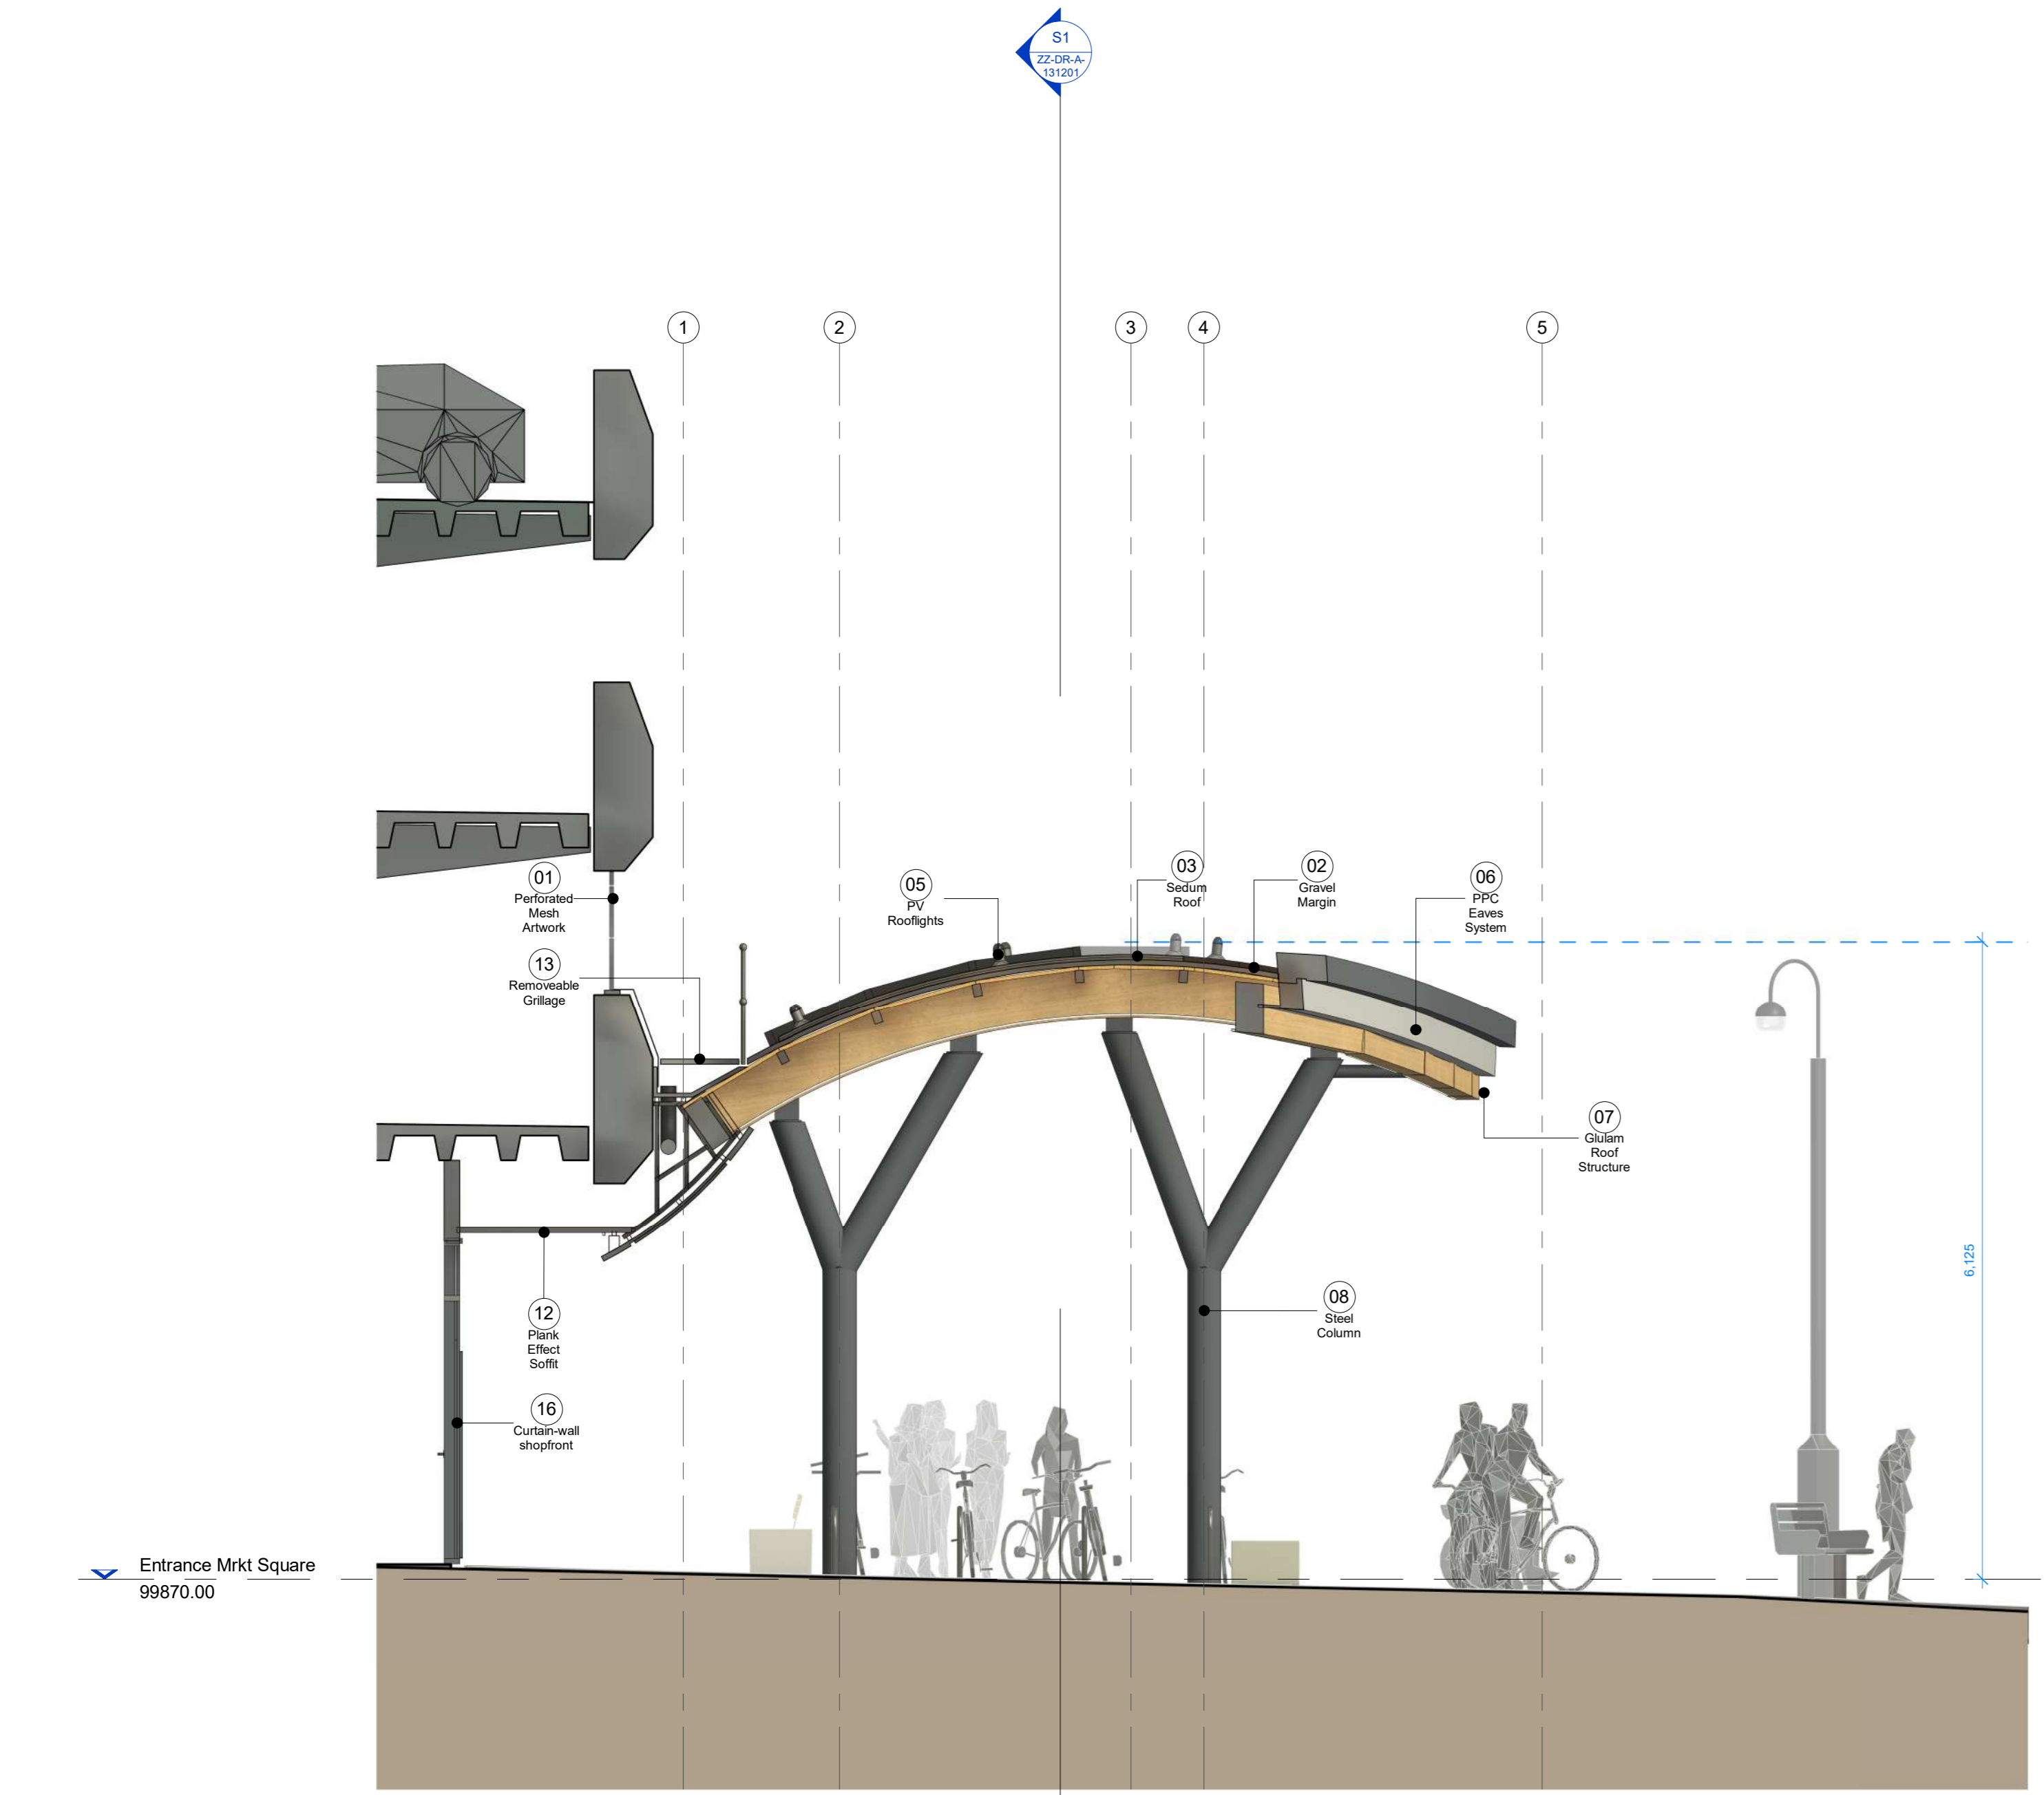


S2 Section 2  
Scale: 1 : 50

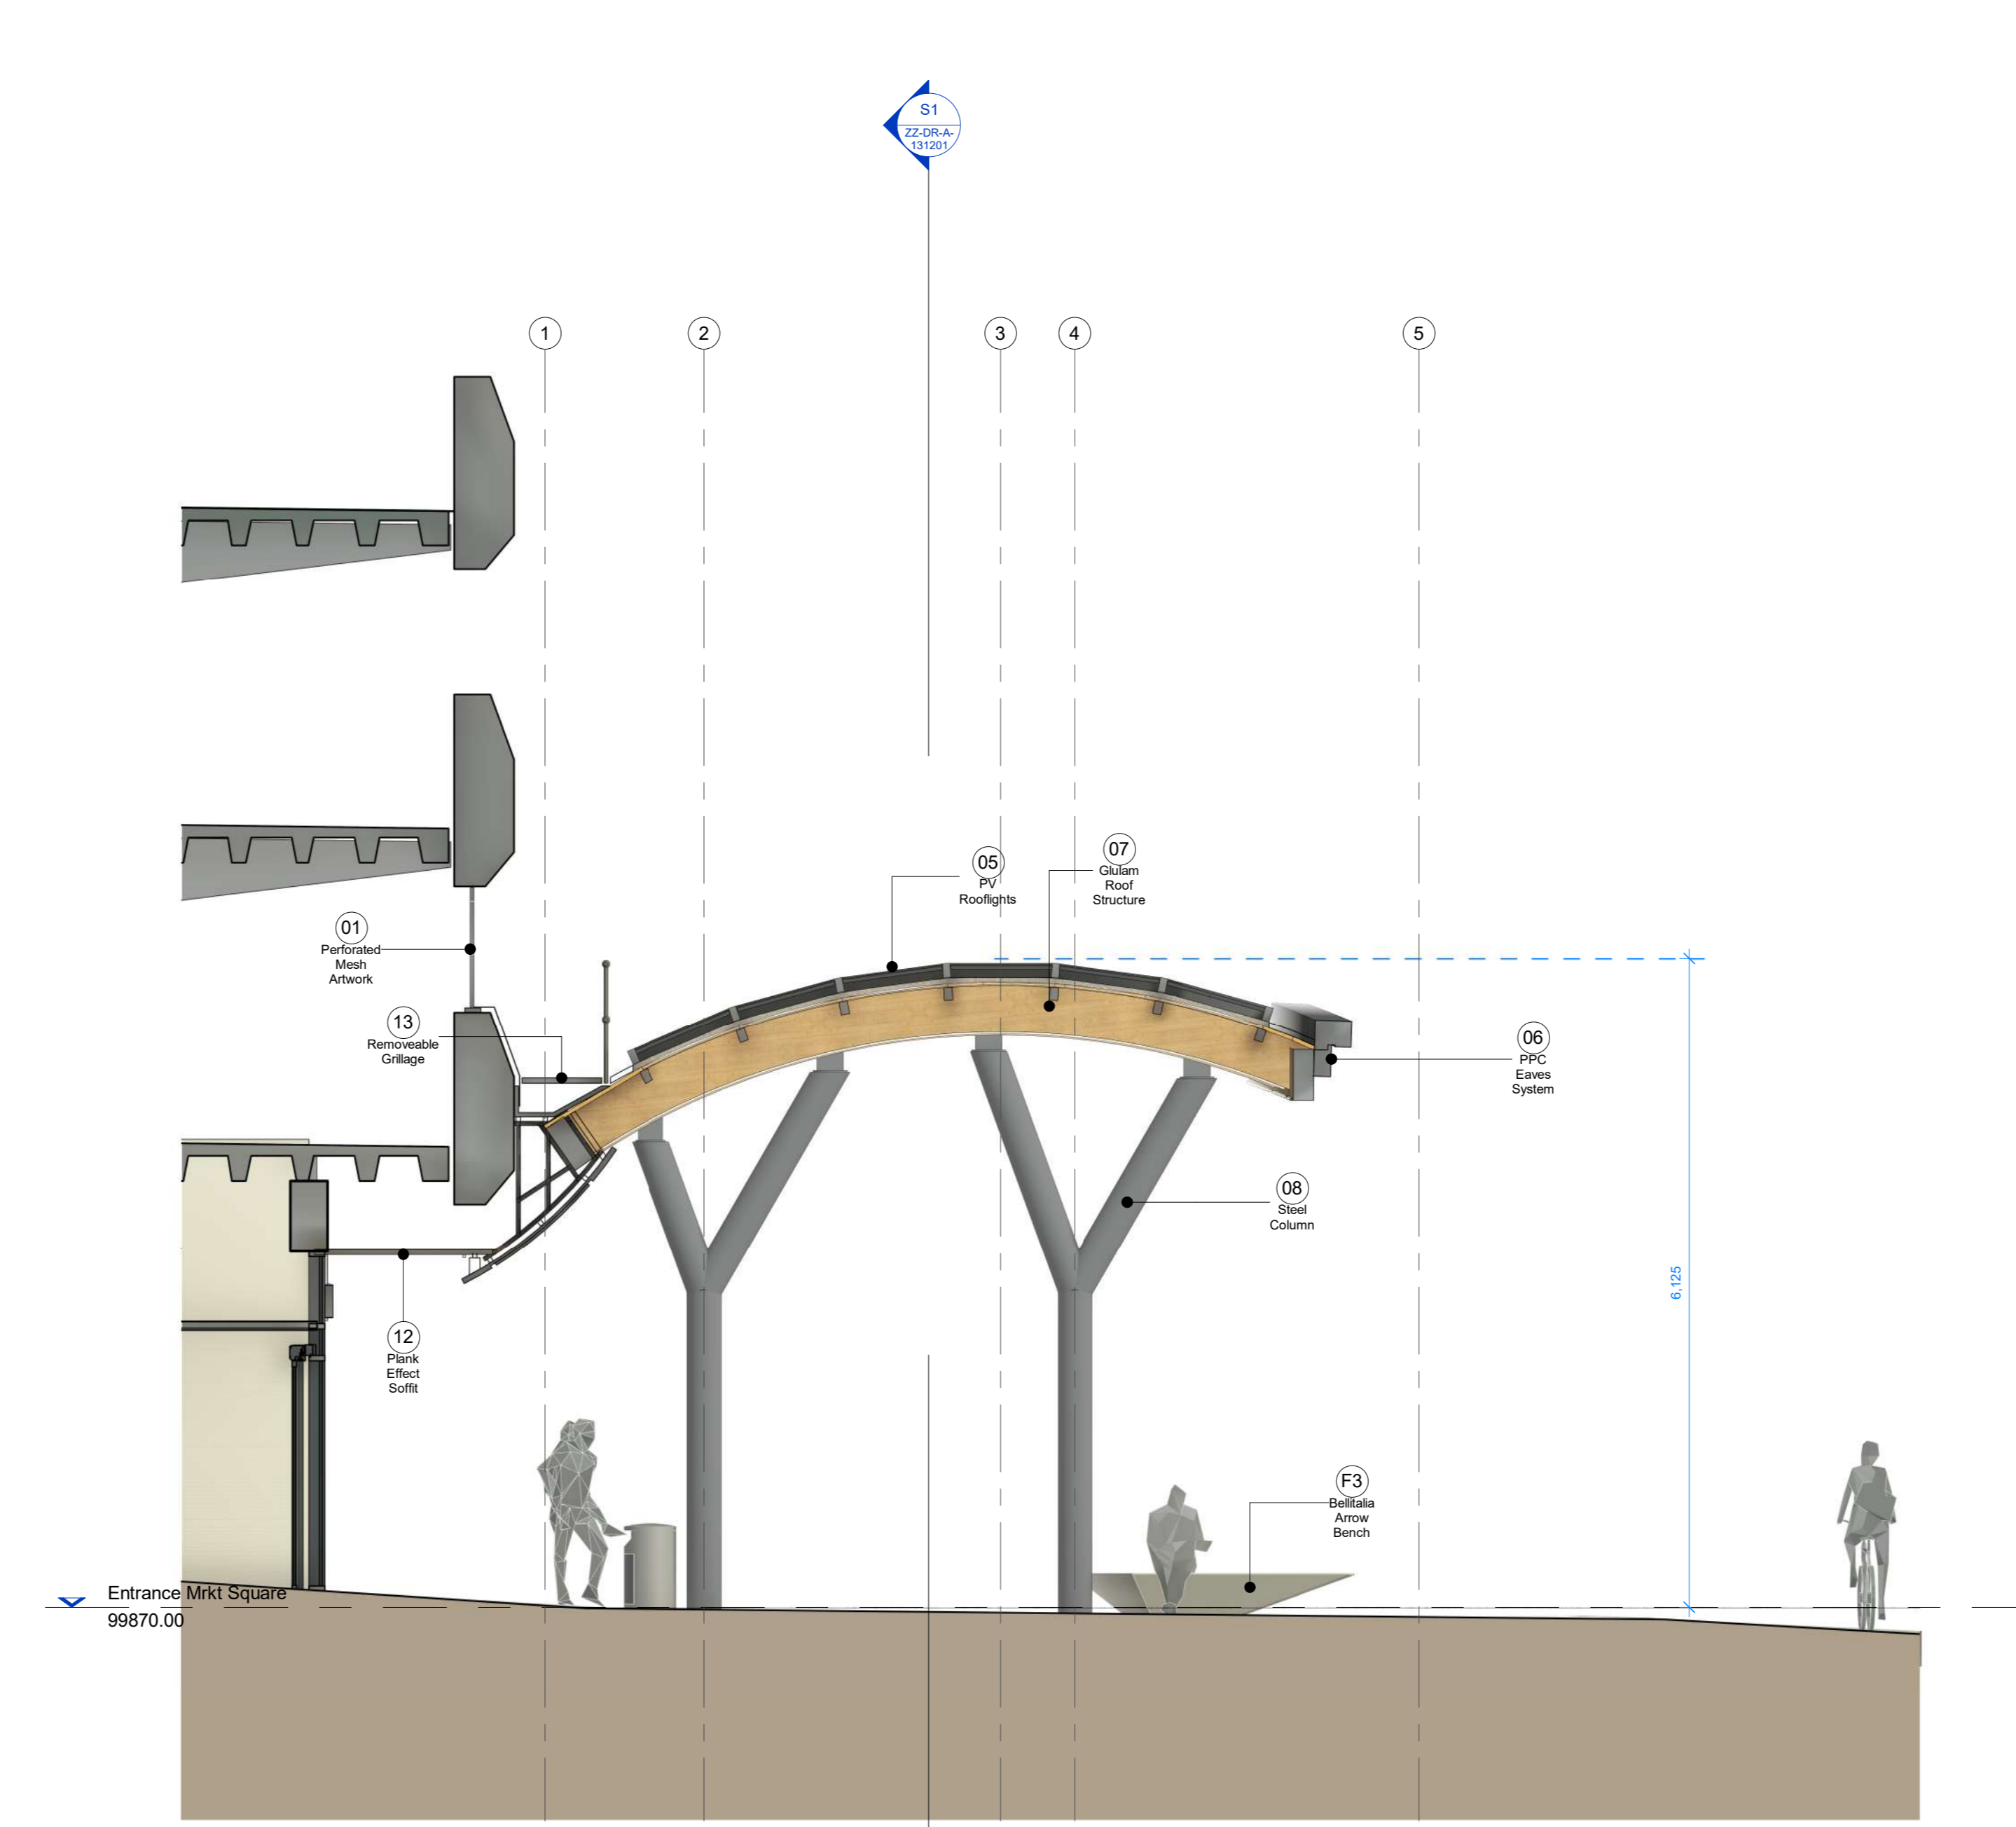

S3 Section 3  
Scale: 1 : 50

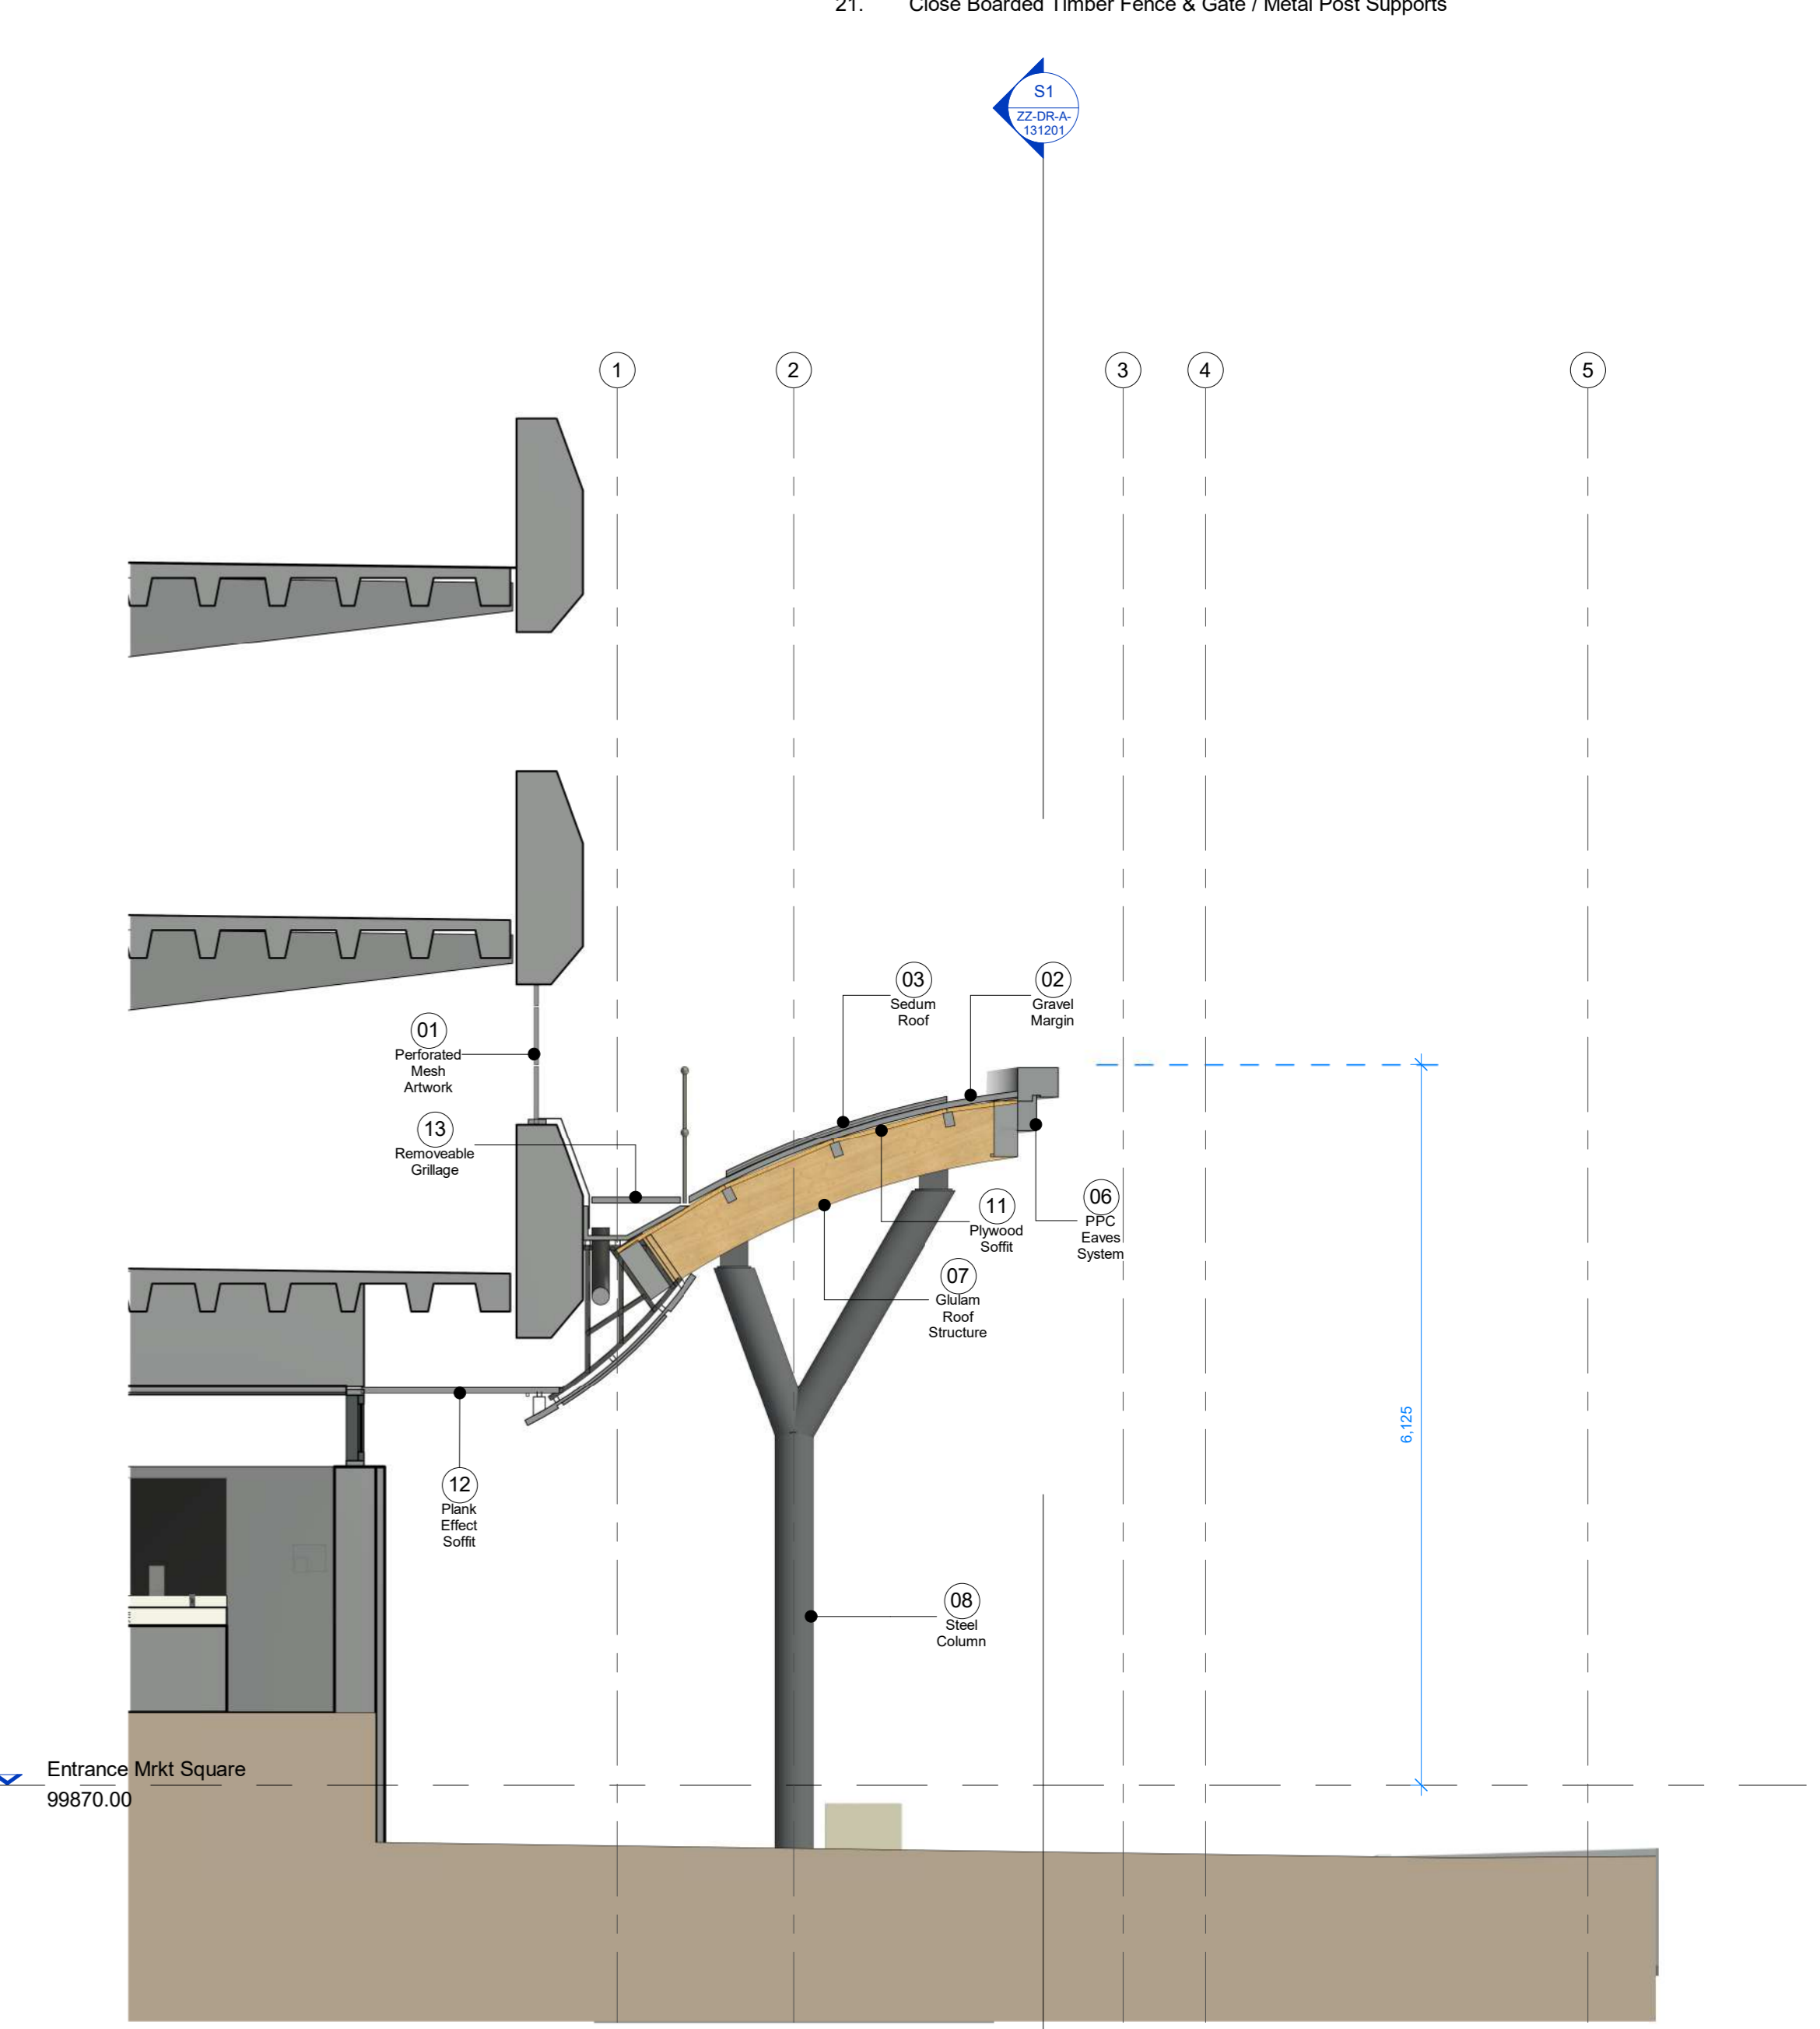

S4 Section 4  
Scale: 1 : 50

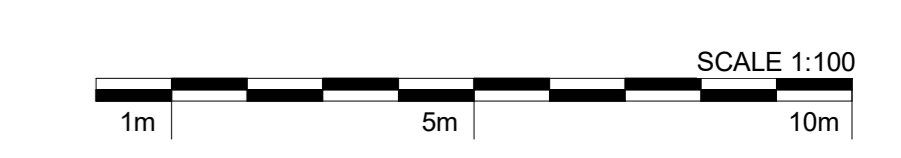

This drawing, the works and concepts depicted are copyright of Stephen George + Partners LLP and may not be reproduced or made use of, either directly or indirectly without express written consent. All heights, levels, sizes and dimensions to be checked on site before any work is put to hand. Information given on this drawing that is produced by others has not been verified by Stephen George + Partners LLP and no liability is accepted for its accuracy. This document is prepared for the sole use of the documented recipient and Stephen George + Partners LLP accepts no liability for use of this document by parties other than the party for whom it was prepared or for purposes other than those for which it was prepared.