



attic floor plan

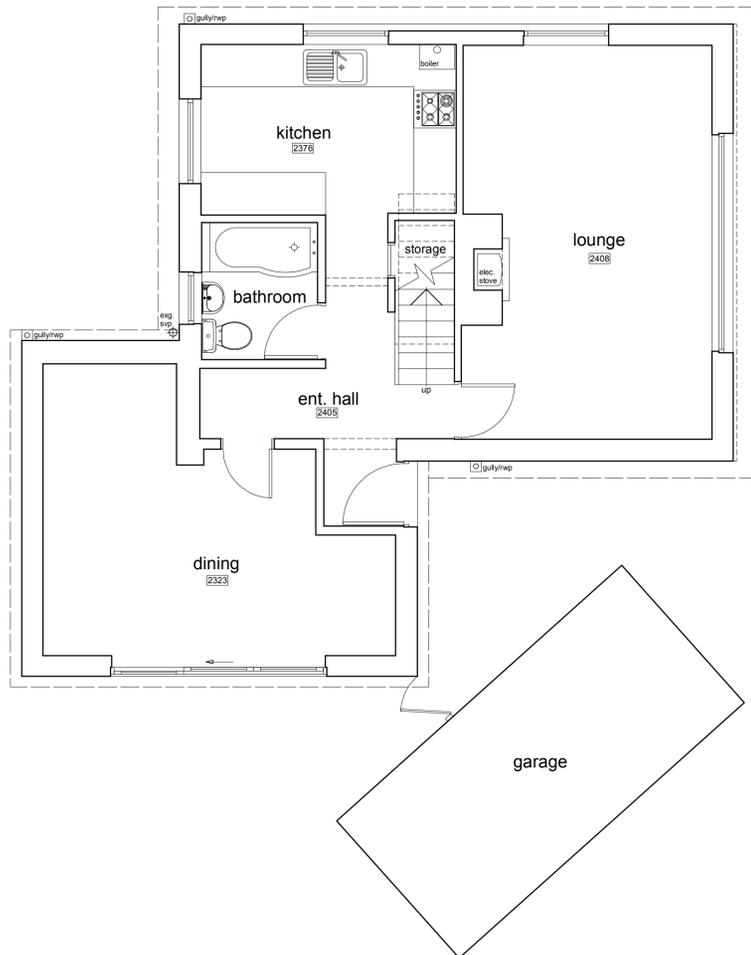


ground floor plan

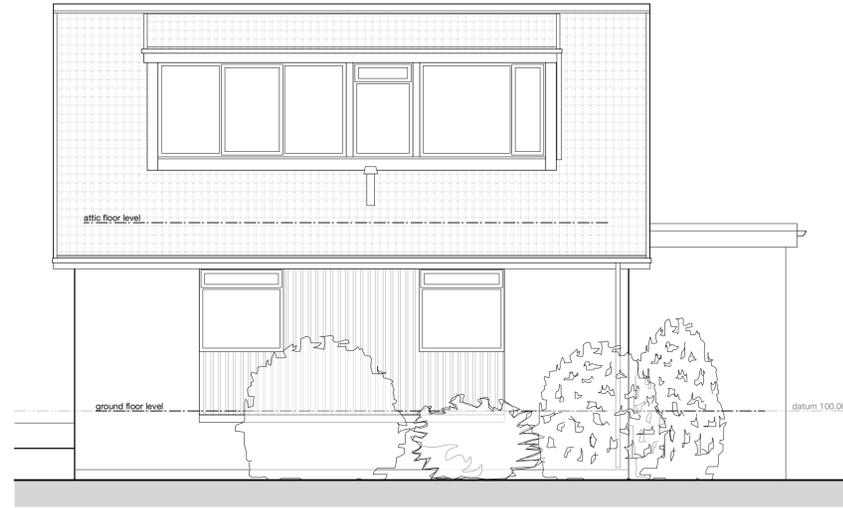


east elevation - front




south elevation - side

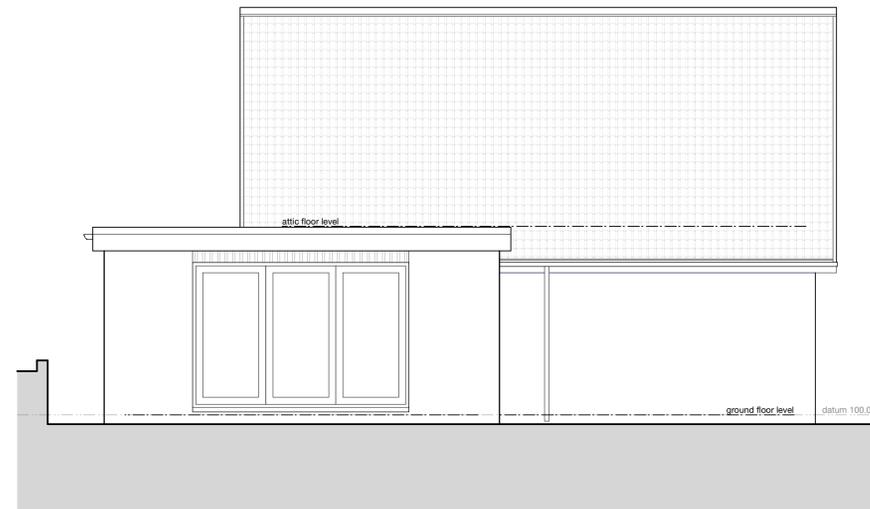

west elevation - rear

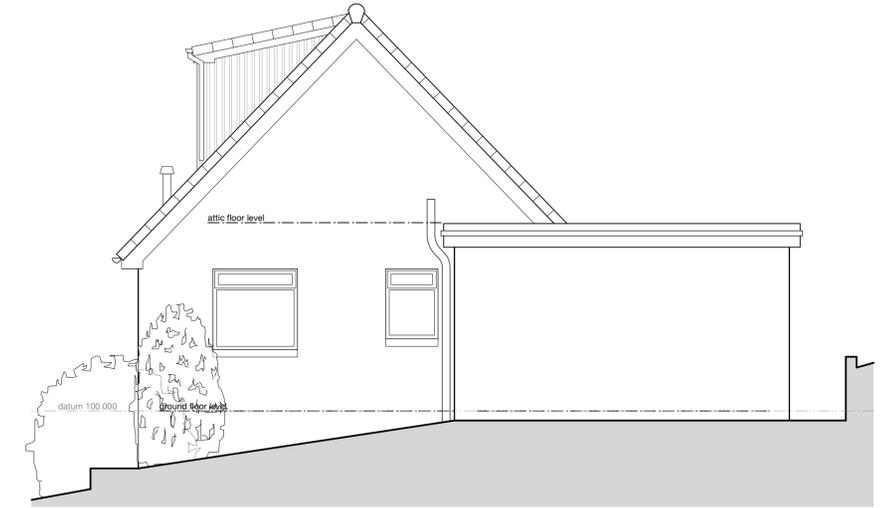

north elevation - side

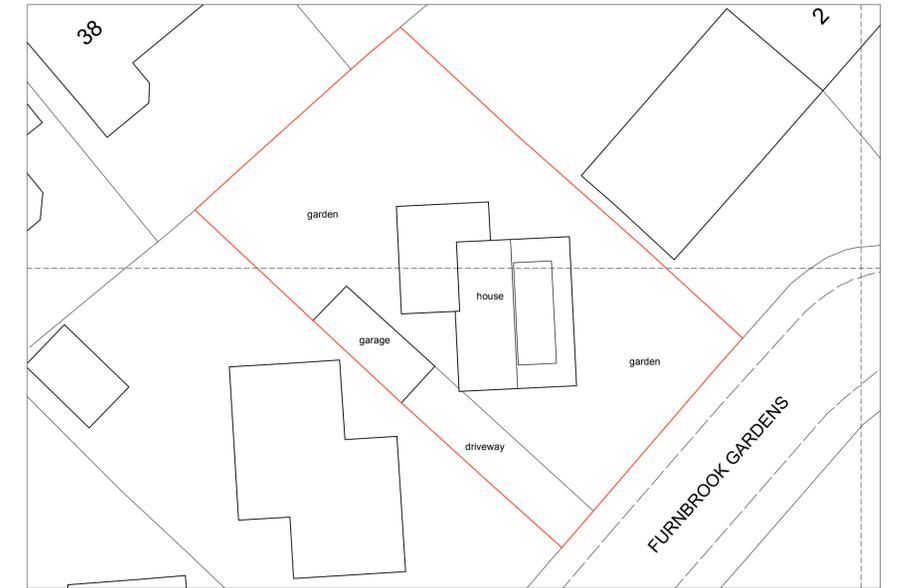

block plan 1:200



location plan 1:1250

This drawing has been prepared specifically for the purpose of obtaining Planning Permission and/or Building Regulation Approval. Its suitability for other purposes, without supplementary details and specifications cannot be guaranteed. The Permissions and/or Approvals are beyond the Architects control, and no guarantee that such will be granted is given or to be inferred by reason of the preparation of this drawing.
Only figured dimensions are to be used. All dimensions to be checked on site. This drawing together with the design is the property and copyright of the Architect and must not be reproduced without prior written permission.

rev.	description	date	drawn	approved
P01	Drawing originated	08.05.25	JS	NG



project Proposed first floor extension to dormer bungalow at 6 Furnbrook Gardens, Kirkheaton Huddersfield, HD5 0DY for Mr R. and Mrs S. Barraclough

title General arrangement as existing
number 25040D-01-P01
scale 1:50 or as shown
size A1