


REVISIONS

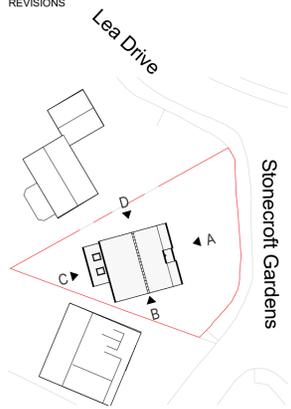

Key Plan

1 : 500



East Elevation - A

1 : 100



South Elevation - B

1 : 100



West Elevation - C

1 : 100



North Elevation - D

1 : 100

1	140mm Pitched Face Sandstone to match existing
2	Polished Stone Head & Cills to match existing
3	Aluminium Bi-folding Doors
4	UPVC Openable Rooflight
5	Aluminium/UPVC Door with side light
6	Concrete tiles to match existing
7	UPVC Window to match existing

Material Key



3D View 1



3D View 2

NORTH



Holmfirth | HD9 1QB
0754 835 3975
www.studioarchitectural.co.uk

PROJECT
**2 STONECROFT GARDENS
SHEPLEY**

TITLE
PROPOSED ELEVATIONS

SCALE
As indicated @ A1

DATE
06/2025

DRAWN
GZ

REVIEWED

SGA REF
24-017

NUMBER
20-002

REVISION

STATUS
PLANNING