
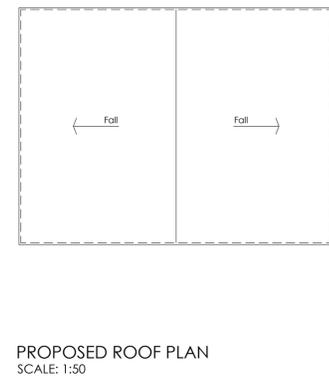


Sub Station	
Wall Materials	Anstone Split Faced Olde Heather Black Stone
Roof Materials	GRP Textured - Tile Effect - British Racing Green RAL 6005
Door Materials	GRP Textured - British Racing Green RAL 6005
Window Materials	N/A

Sub Station Enclosure to be an approved NPG Supplier

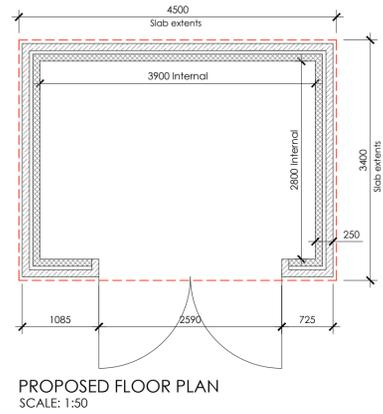

A	Minor alterations	CS	25.11.18
Rev	Note	Initial	Date
3 Richmond House, Caldene Business Park, Mytholmroyd, Hebden Bridge, West Yorkshire, HX7 5QJ 01422 883317 enquiries@tdjagger.ltd.uk www.tdjagger.ltd.uk			
Client			
JLB Group			
Project			
Turnbridge Mills Quay Street, Huddersfield, HD1 6QT			
Drawing			
Proposed Substation Plans & Elevations			
Date	Nov 2025	Drawn	CS
Checked	TDJ	Scale	As Drwg@A1
Drwg. No.	3310 45	Revision	A
Drawings are to scale indicated for planning purposes. No scaling permitted for construction purposes. Information on this drawing is copyright. All rights reserved. No part of this work may be reproduced or transmitted in any form by any means, either electronically, mechanically, by photocopying, recording or otherwise stored in any retrieval system of any nature, without the express consent of T D Jagger Ltd.			
Dont Ignore Health & Safety 			