




GROUND FLOOR PLAN

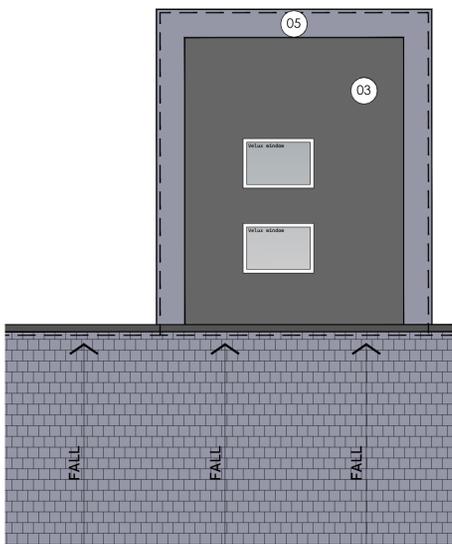

ROOF PLAN

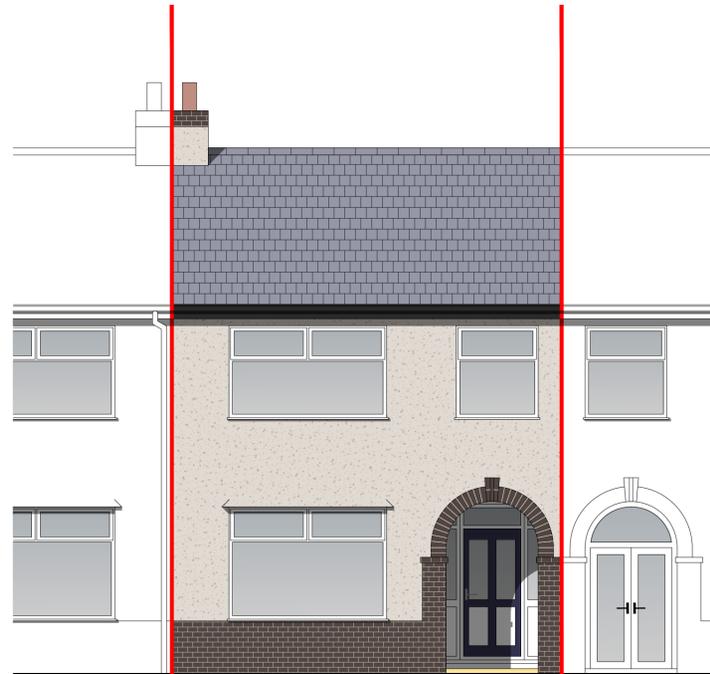


ELEVATION 1 - facing Mill Lane

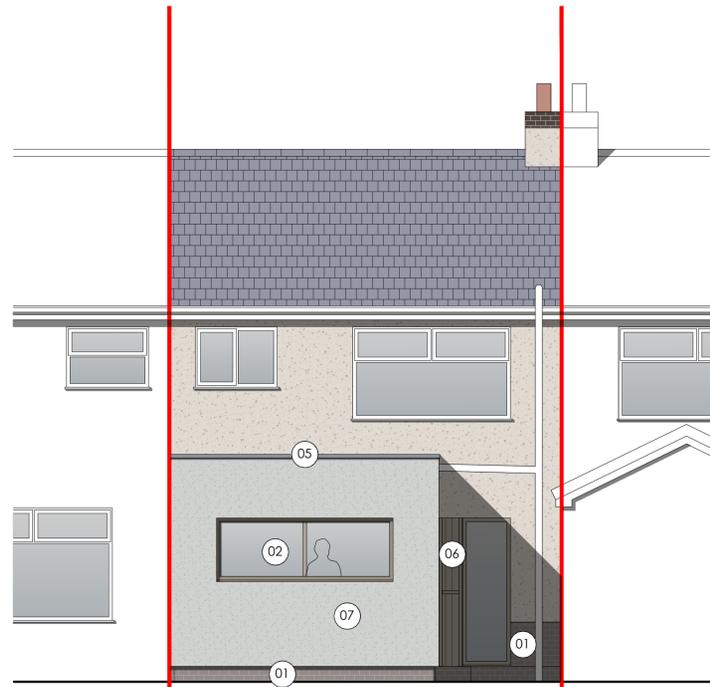


ELEVATION 3 - facing Hazel Close

MATERIAL SCHEDULE

- 01 Multi-brickwork - to match existing
Colour: dark brown/black
- 02 Double glazed windows
- 03 GPR flat roof
Colour: black
- 04 Double glazed door
- 05 Metal flashing
Colour: silver/grey
- 06 Timber cladding - hit and miss battens on a timber backer board
Colour: larch
- 07 Natural render
Colour: to match existing render

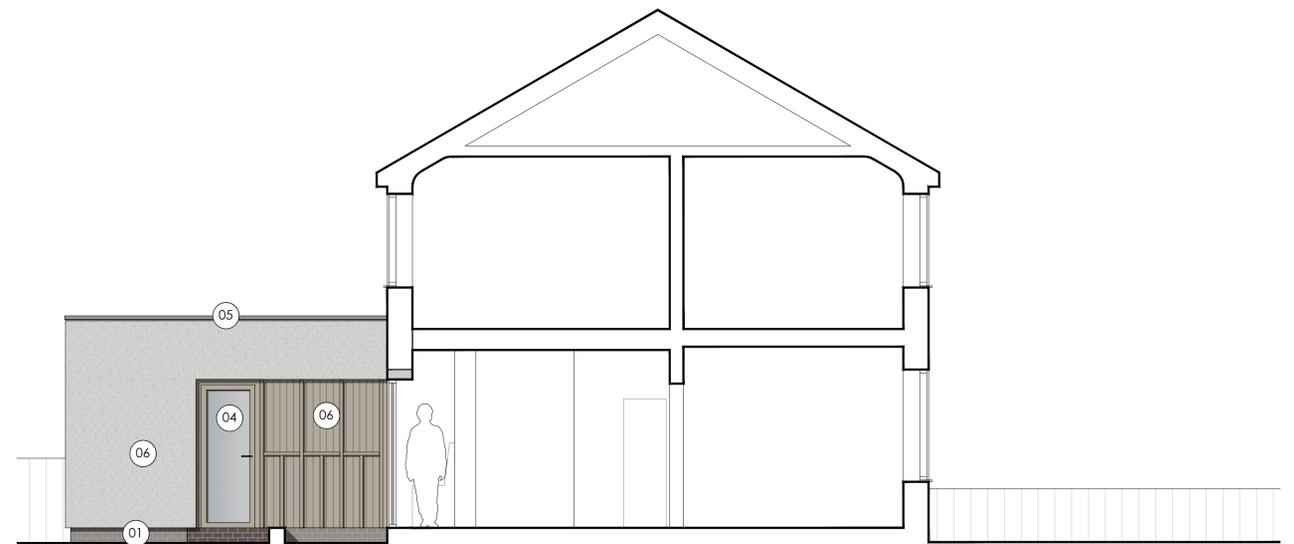

ELEVATION 2 - facing 170 Mill Lane

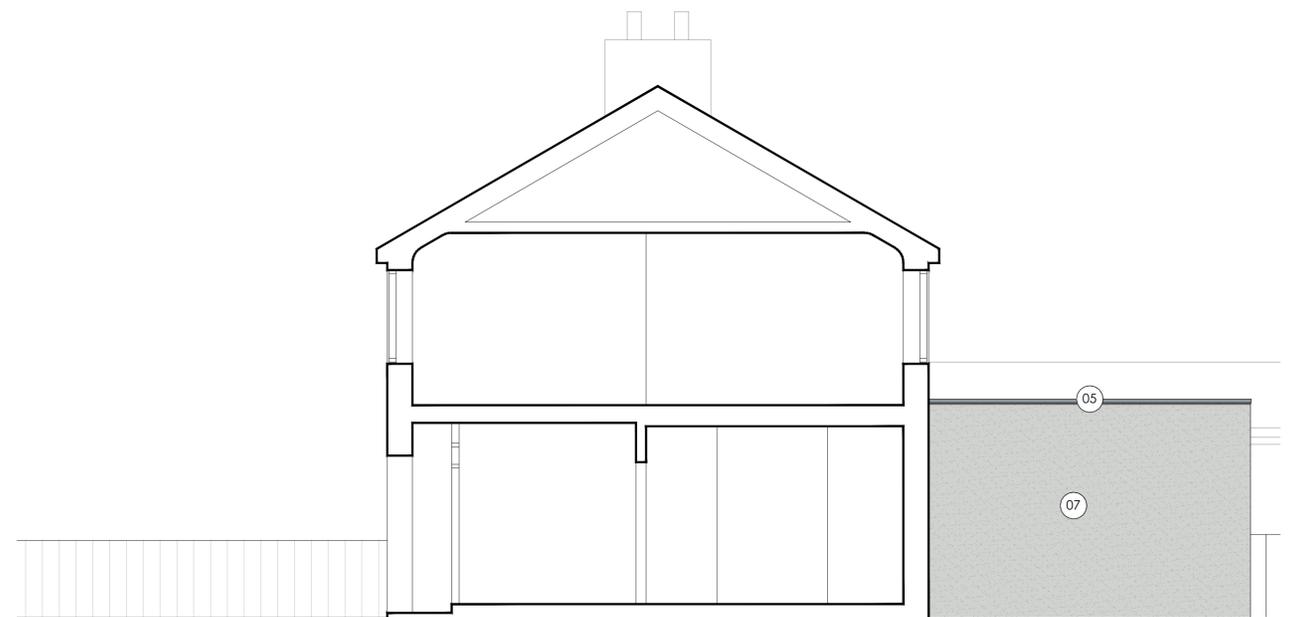

ELEVATION 4 - facing 166 Mill Lane

