

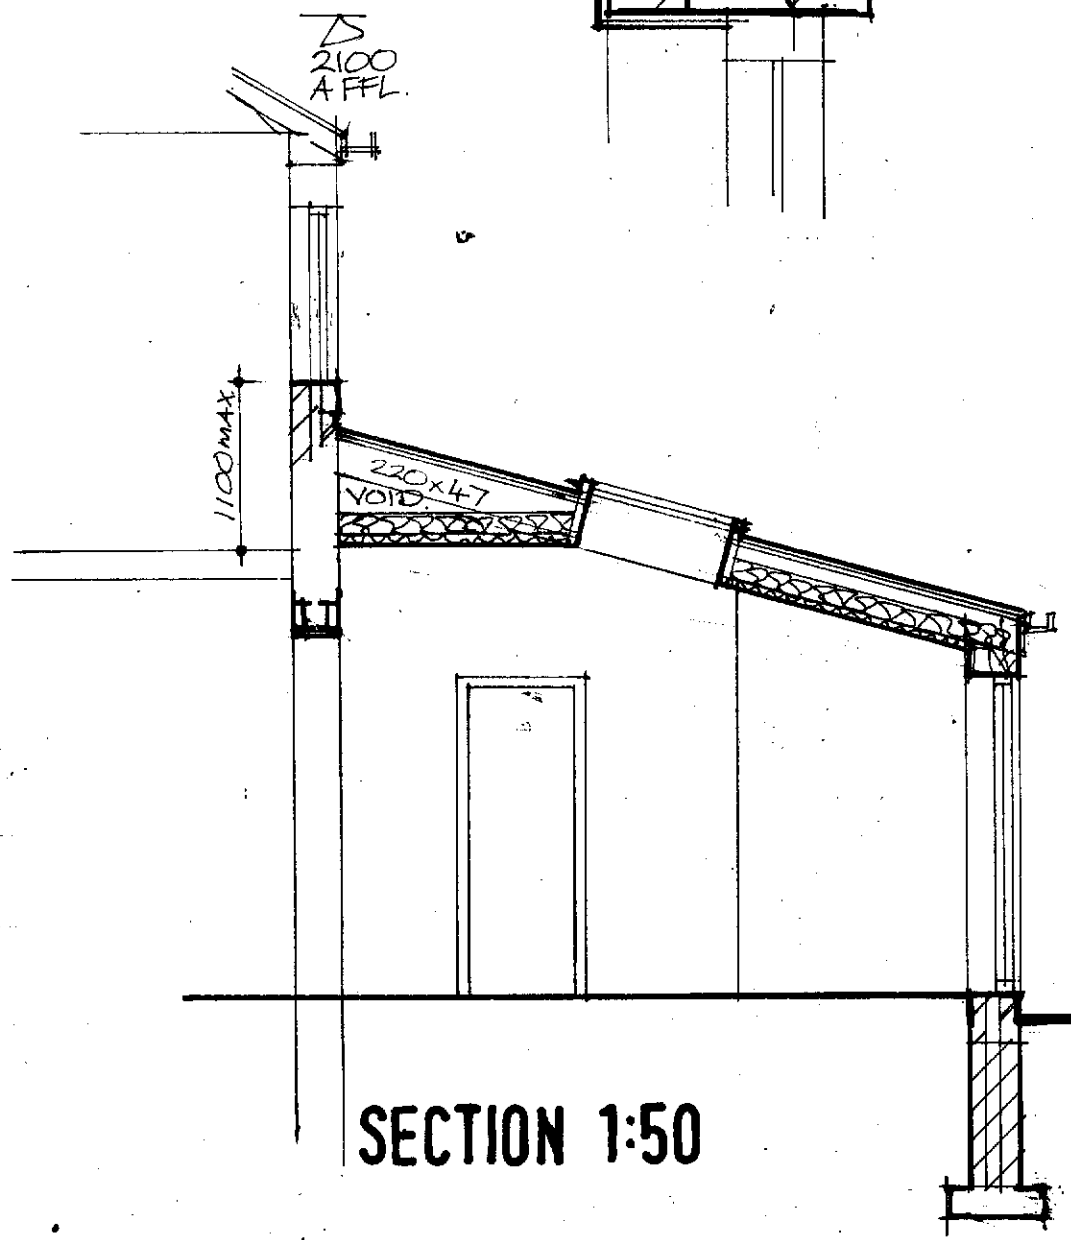


SIDE 1:50

SIDE 1:50

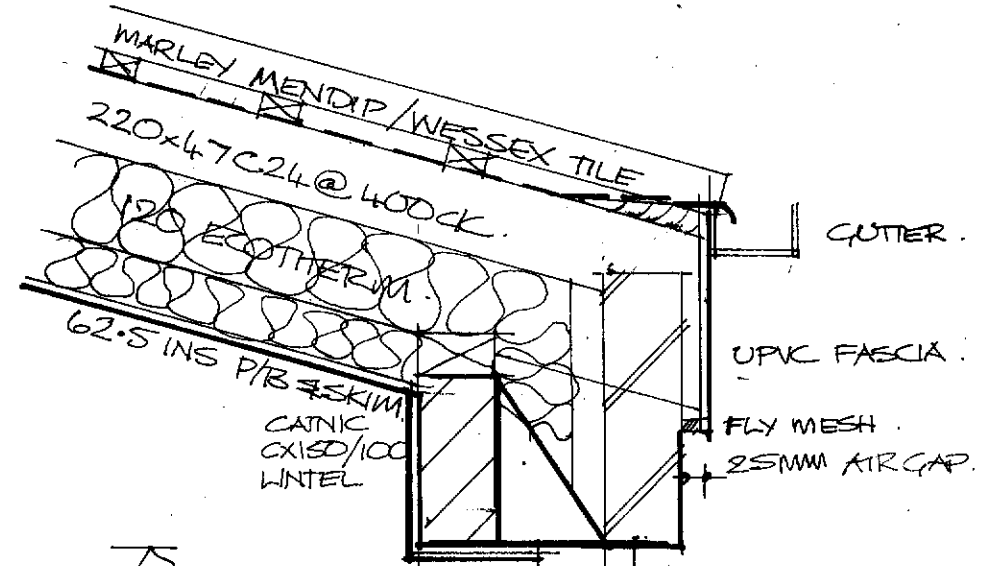

SECTION 1:50

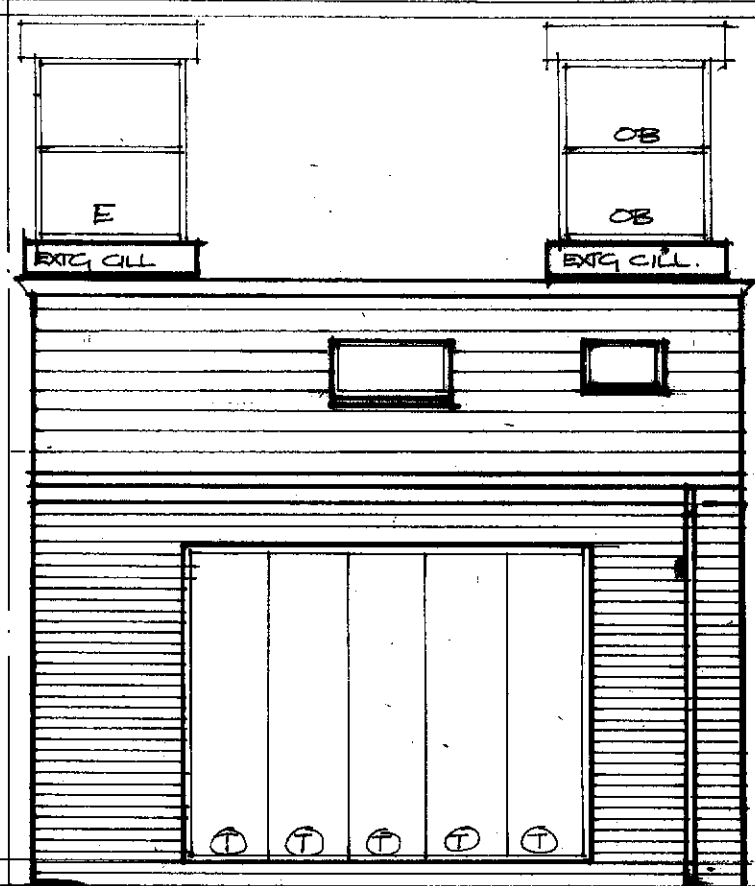

REAR 1:50

RAISE FF WINDOW CILLS  
MAX INT CILL HEIGHT 1100MM.

CODE & LEAD FLASHINGS

MARLEY MENDIP/WESSEX CONC  
TILES TO SUIT 15° PITCH  
COLOUR TO MATCH EXISTING.

RAINWATER GOODS & FASCIA  
TO MATCH EXISTING.

DOUBLE GLAZED WINDOWS  
& DOORS TO MATCH EXISTING.

FACING BRICKWORK TO  
MATCH EXISTING.

3900  
2800