


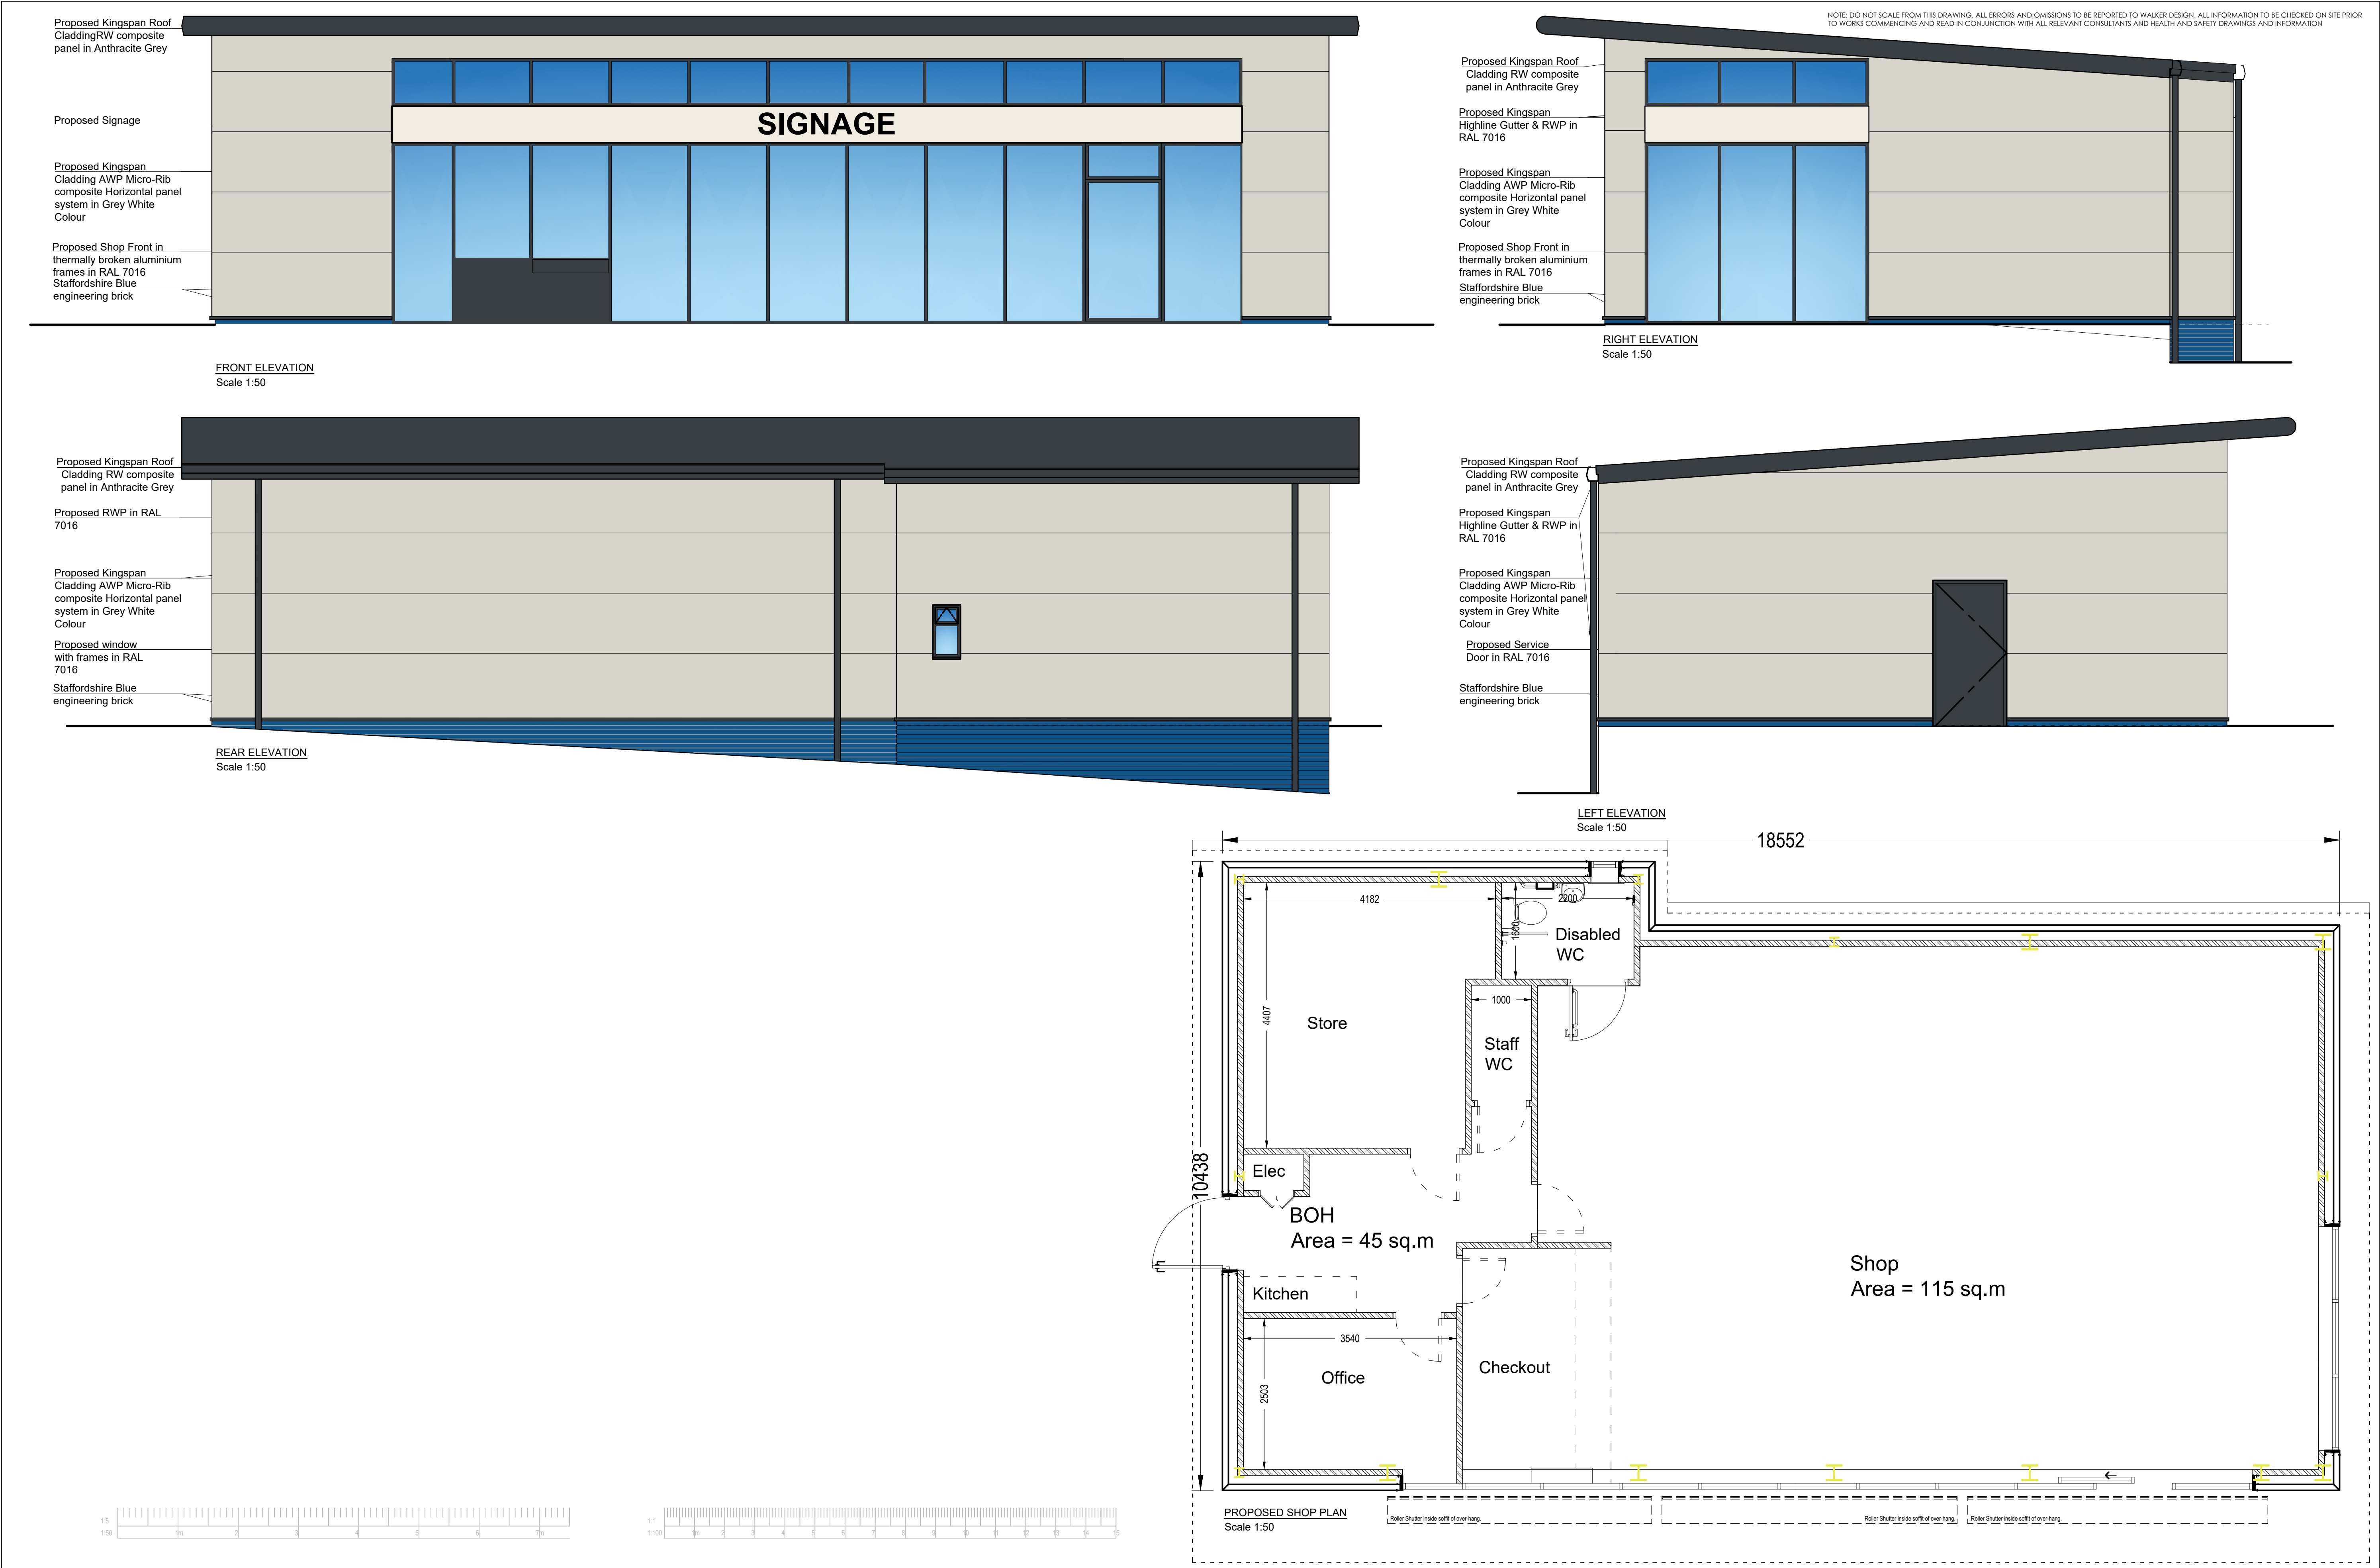

Mr. Arif Asmal	Heckmondwike Road Dewsbury	Proposed Shop Plan & Elevations	2506.P.302	1:50	SW/ADs	WALKER DESIGN Office G22, Bolton Arena, Arena Approach, Horwich, Bolton, BL6 6LB Tel: 01204357822 Email: info@walker-design.net
Client	Project	Title	Drawing No.	Scale@A1	Drawn	