


DO NOT SCALE




PERSPECTIVE VIEW H - EXISTING




PERSPECTIVE VIEW H - PROPOSED

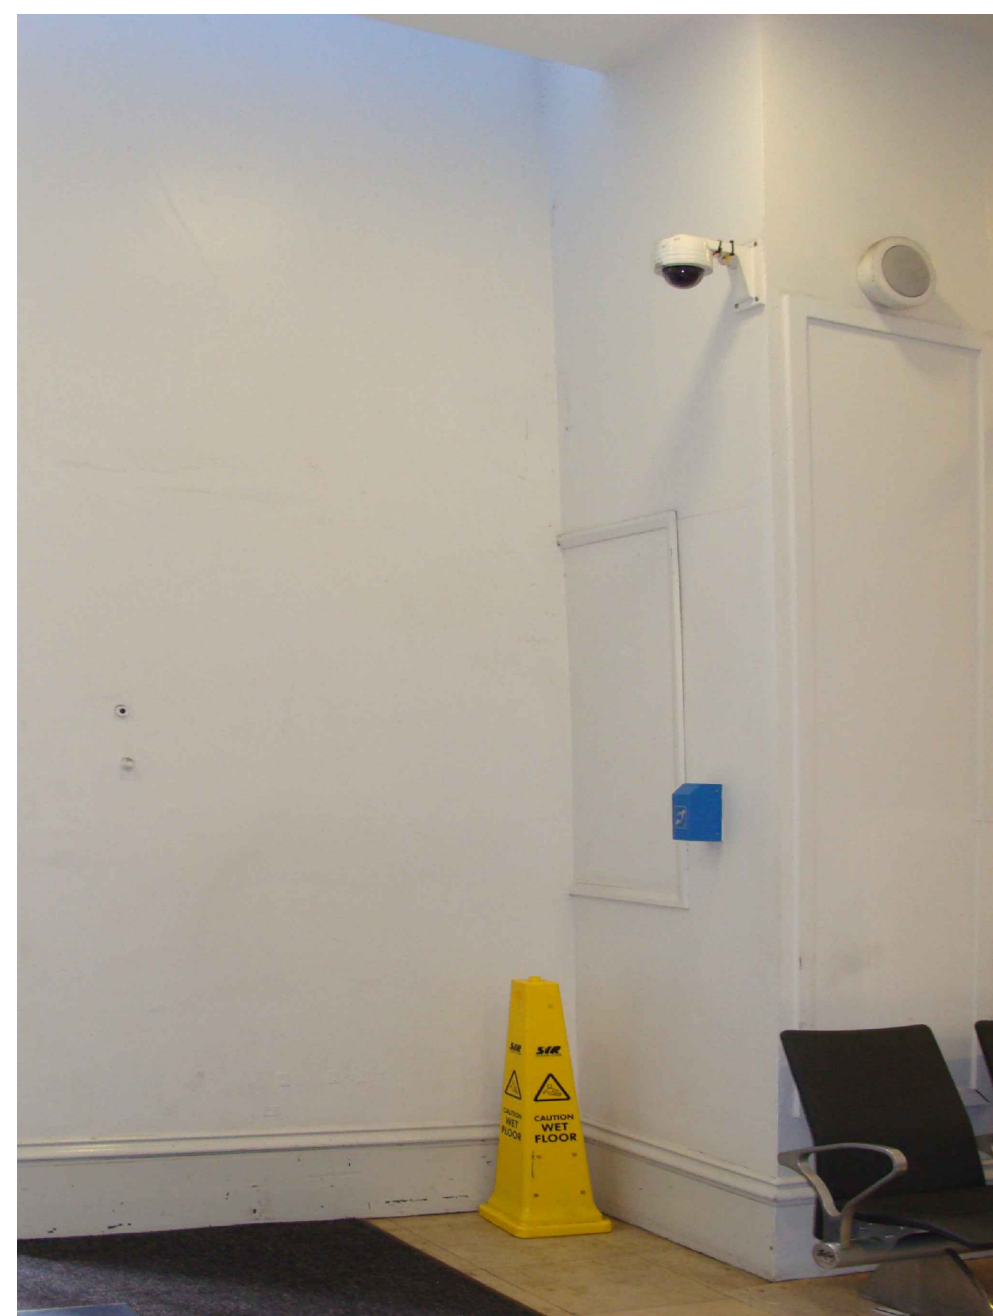

PERSPECTIVE VIEW J - EXISTING

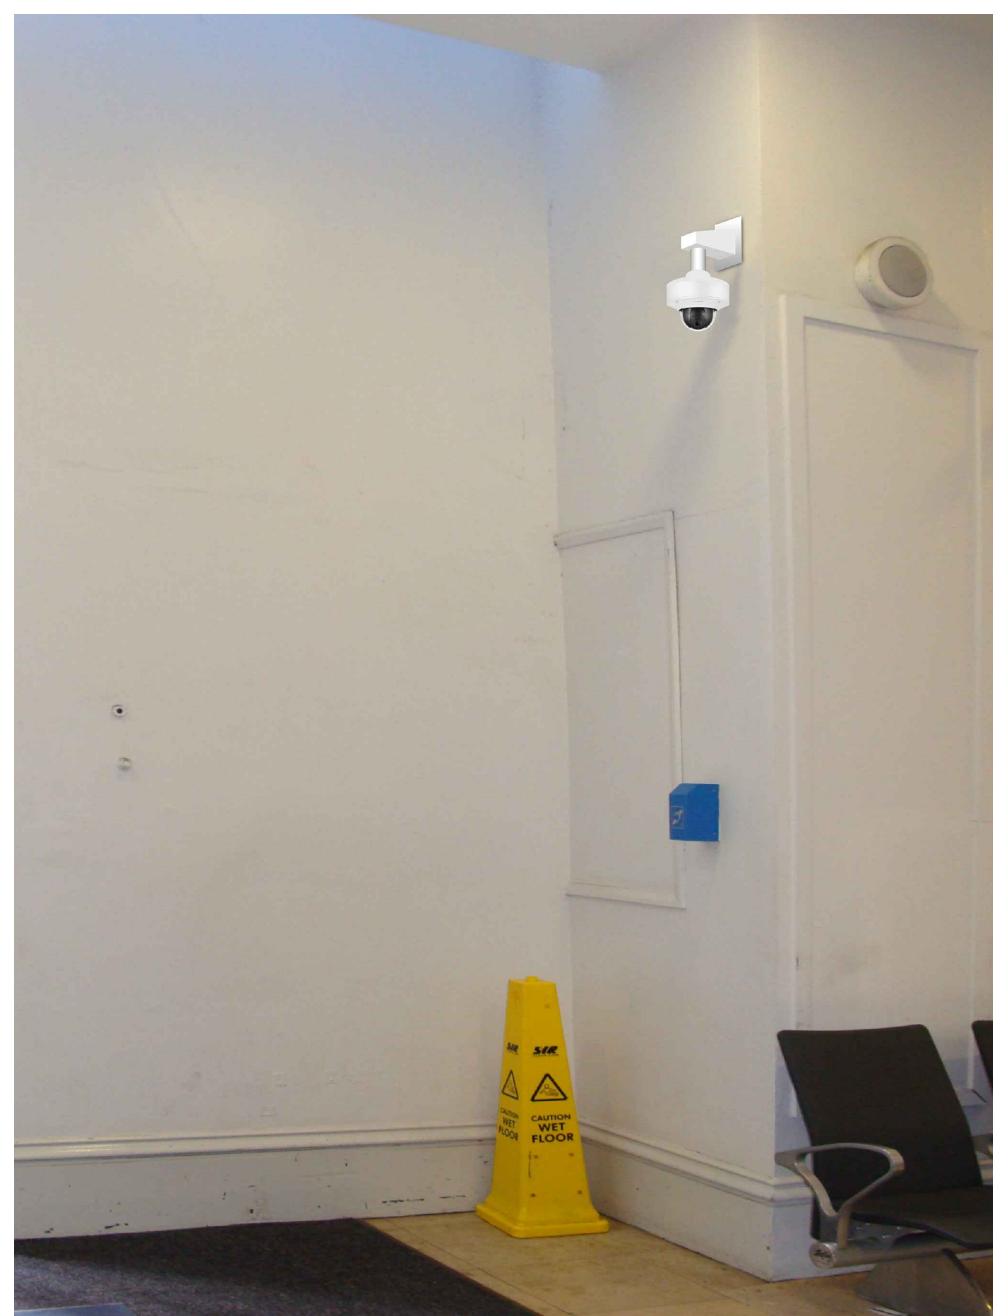

PERSPECTIVE VIEW J - PROPOSED

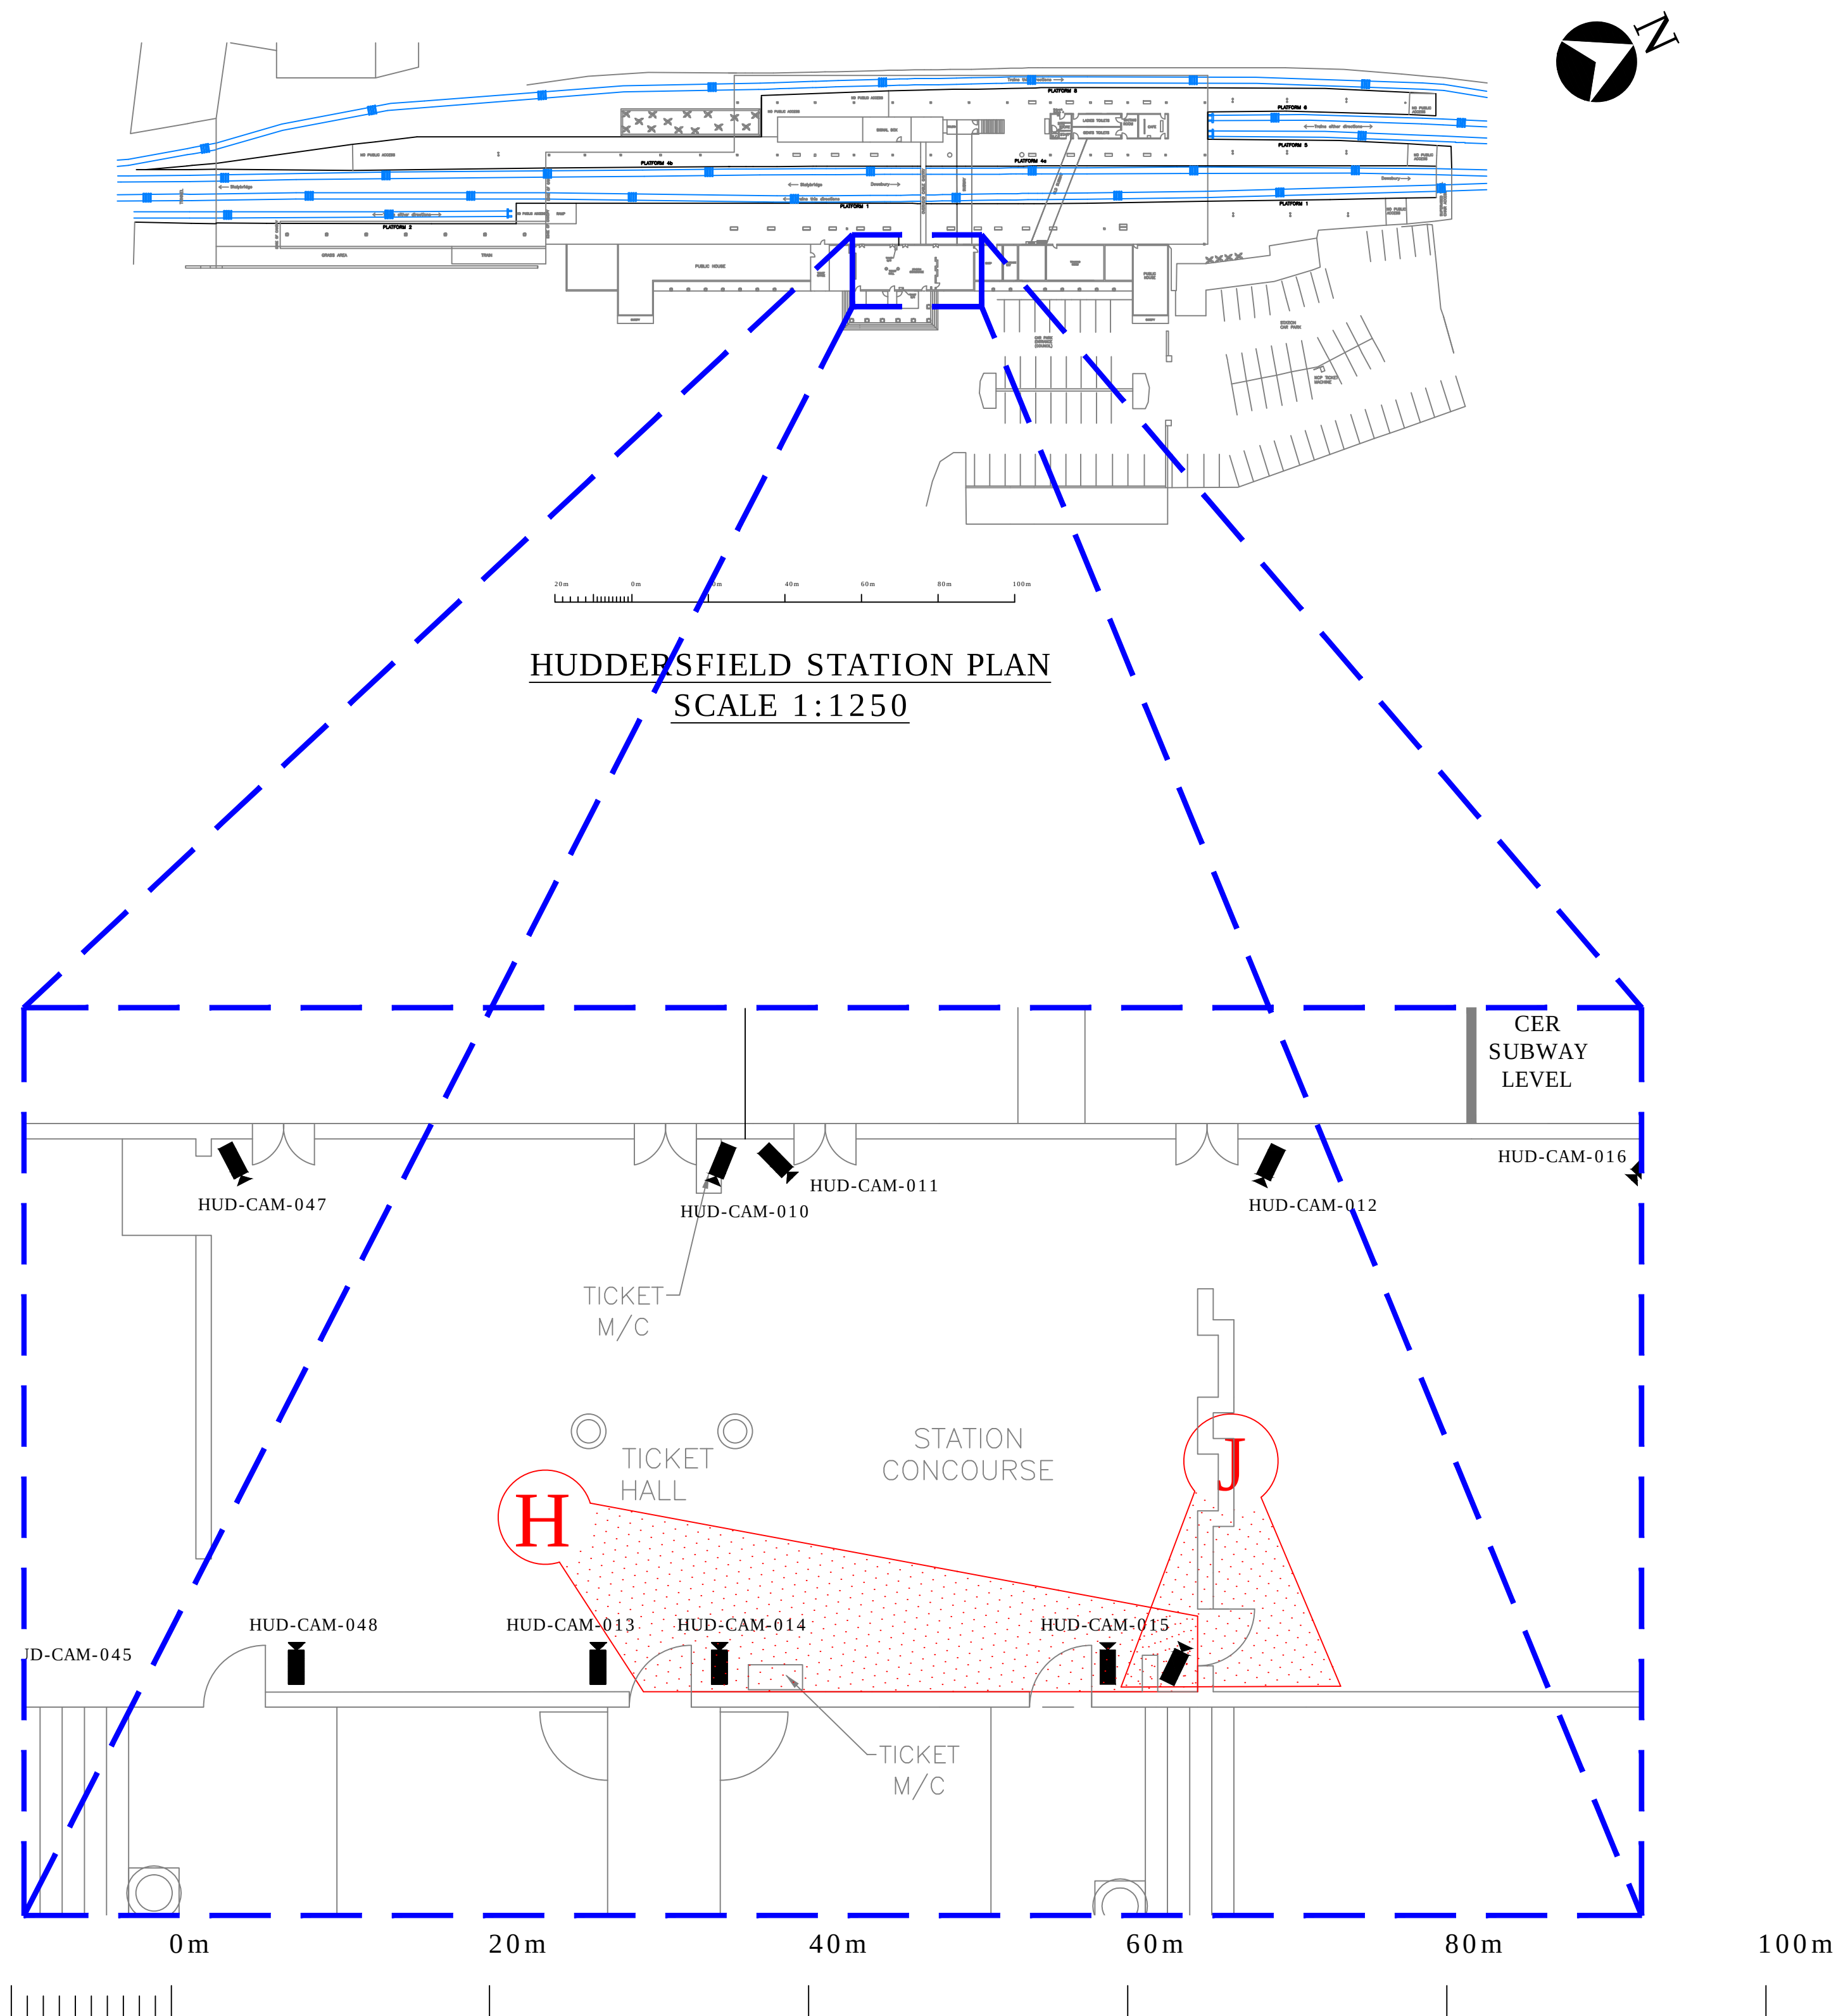

HUDDERSFIELD STATION PLAN - PLATFORM LEVEL
SCALE 1:100

COLOUR KEY

EQUIPMENT IN BLACK - EXISTING EQUIPMENT - NO CHANGES
EQUIPMENT IN BLUE - EXISTING EQUIPMENT TO BE REPLACED
EQUIPMENT IN GREEN - EXISTING EQUIPMENT TO BE RECOVERED
EQUIPMENT IN MAGENTA - EXISTING EQUIPMENT TO BE ENHANCED
EQUIPMENT IN RED - NEW EQUIPMENT

EQUIPMENT KEY	
	EXISTING CAMERA
	EXISTING CAMERA TO BE REPLACED
	EXISTING CAMERA TO BE RECOVERED
	EXISTING CAMERA TO BE ENHANCED
	NEW CAMERA

SCALING:	1:100
PAGE SIZE:	A1
REV:	2.3
PAGE:	9 of 14
STATUS:	P16

CURRENT STATUS

For Listed Building Consent

Produced:	J.P.TOBIN	Sig:		Date:	14/06/2025
Checked:	C.R.COLEMAN				14/06/2025
CRE					
Approved:					

Version:	Revision History:	Date:
2.3	Issue P16 - For Listed Building Consent	14/06/2025
2.2	Issue P15 - For Listed Building Consent	02/03/2025
2.1	Issue P14 - Equipment with Listed Building Consent at Date	01/11/2024
2.0	Issue P13 - Equipment with Listed Building Consent at Date	12/07/2024
1.1	Issue P12 - Equipment with Listed Building Consent at Date	08/07/2024
1.0	Issue P11 - Equipment with Listed Building Consent at Date	29/03/2024

Produced:	Checked:
J.P. Tobin	C.R. Coleman
J.P. Tobin	C.R. Coleman
J.P. Tobin	C.R. Coleman
J.P. Tobin	C.R. Coleman
J.P. Tobin	C.R. Coleman

Project Number:	
Project:	
Drawing Title:	HUDDERSFIELD STATION CCTV EQUIPMENT PERSPECTIVE VIEWS EQUIPMENT TO BE REPLACED

Drawing Number:	HUDDERSFIELD STATION CCTV EQUIPMENT PERSPECTIVE VIEWS EQUIPMENT TO BE REPLACED
-----------------	--

