

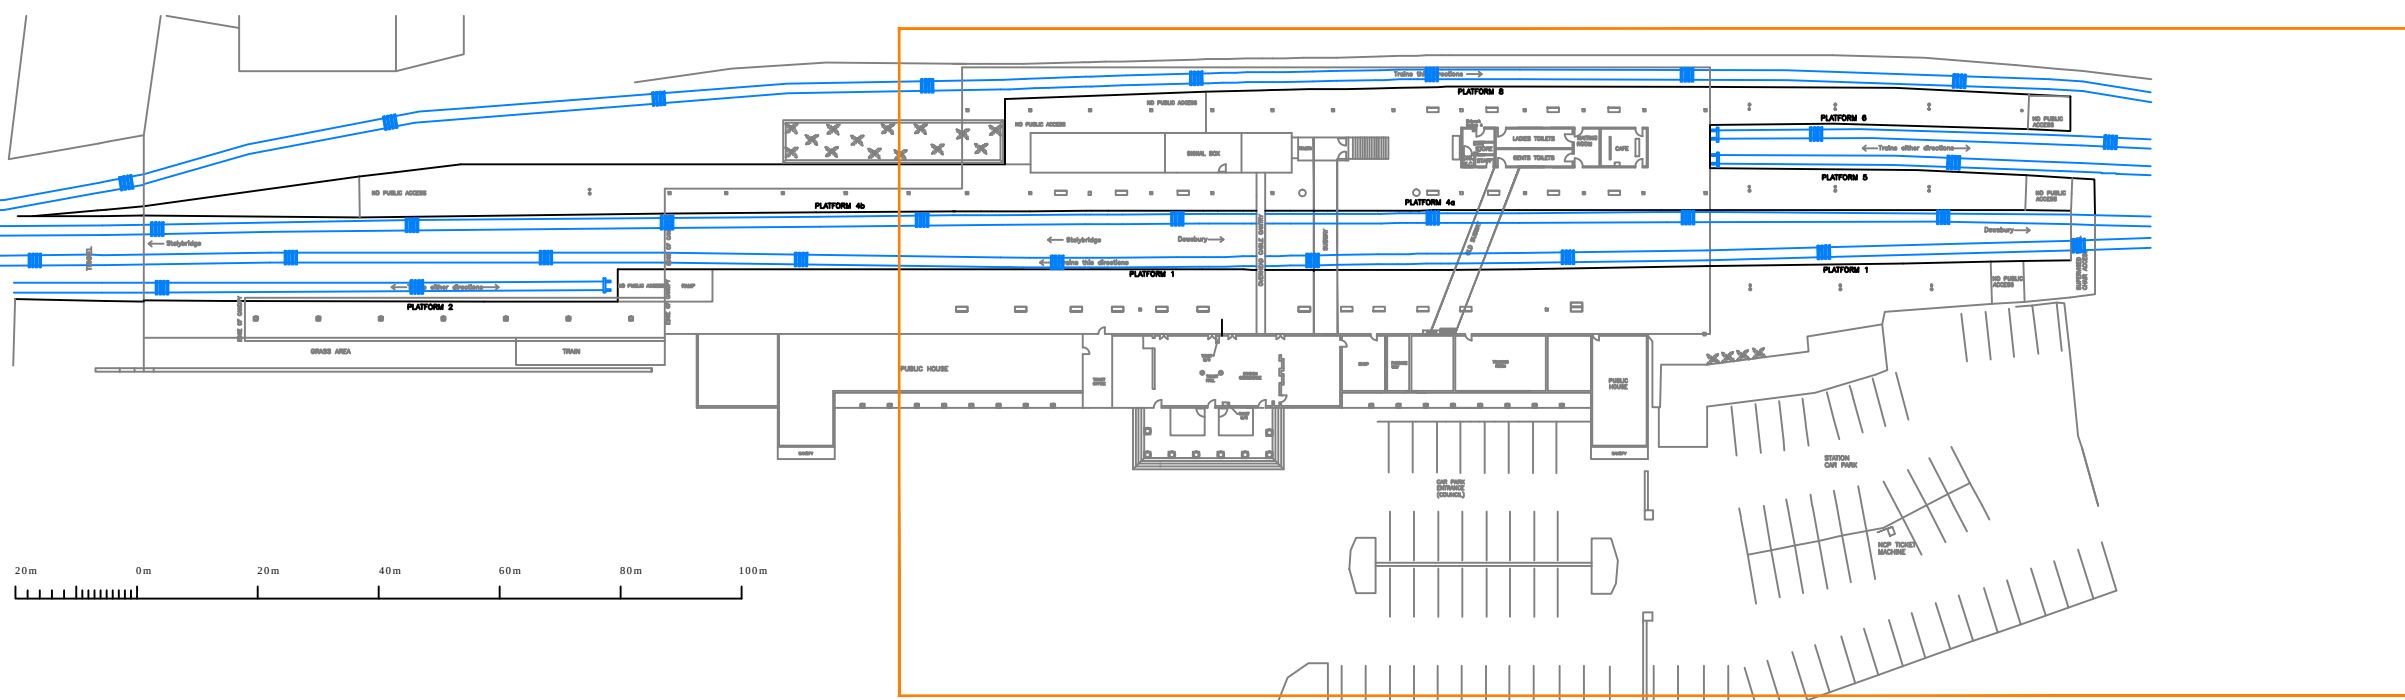


DO NOT SCALE

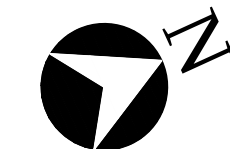

HUDDERSFIELD STATION PLAN
SCALE 1:1250

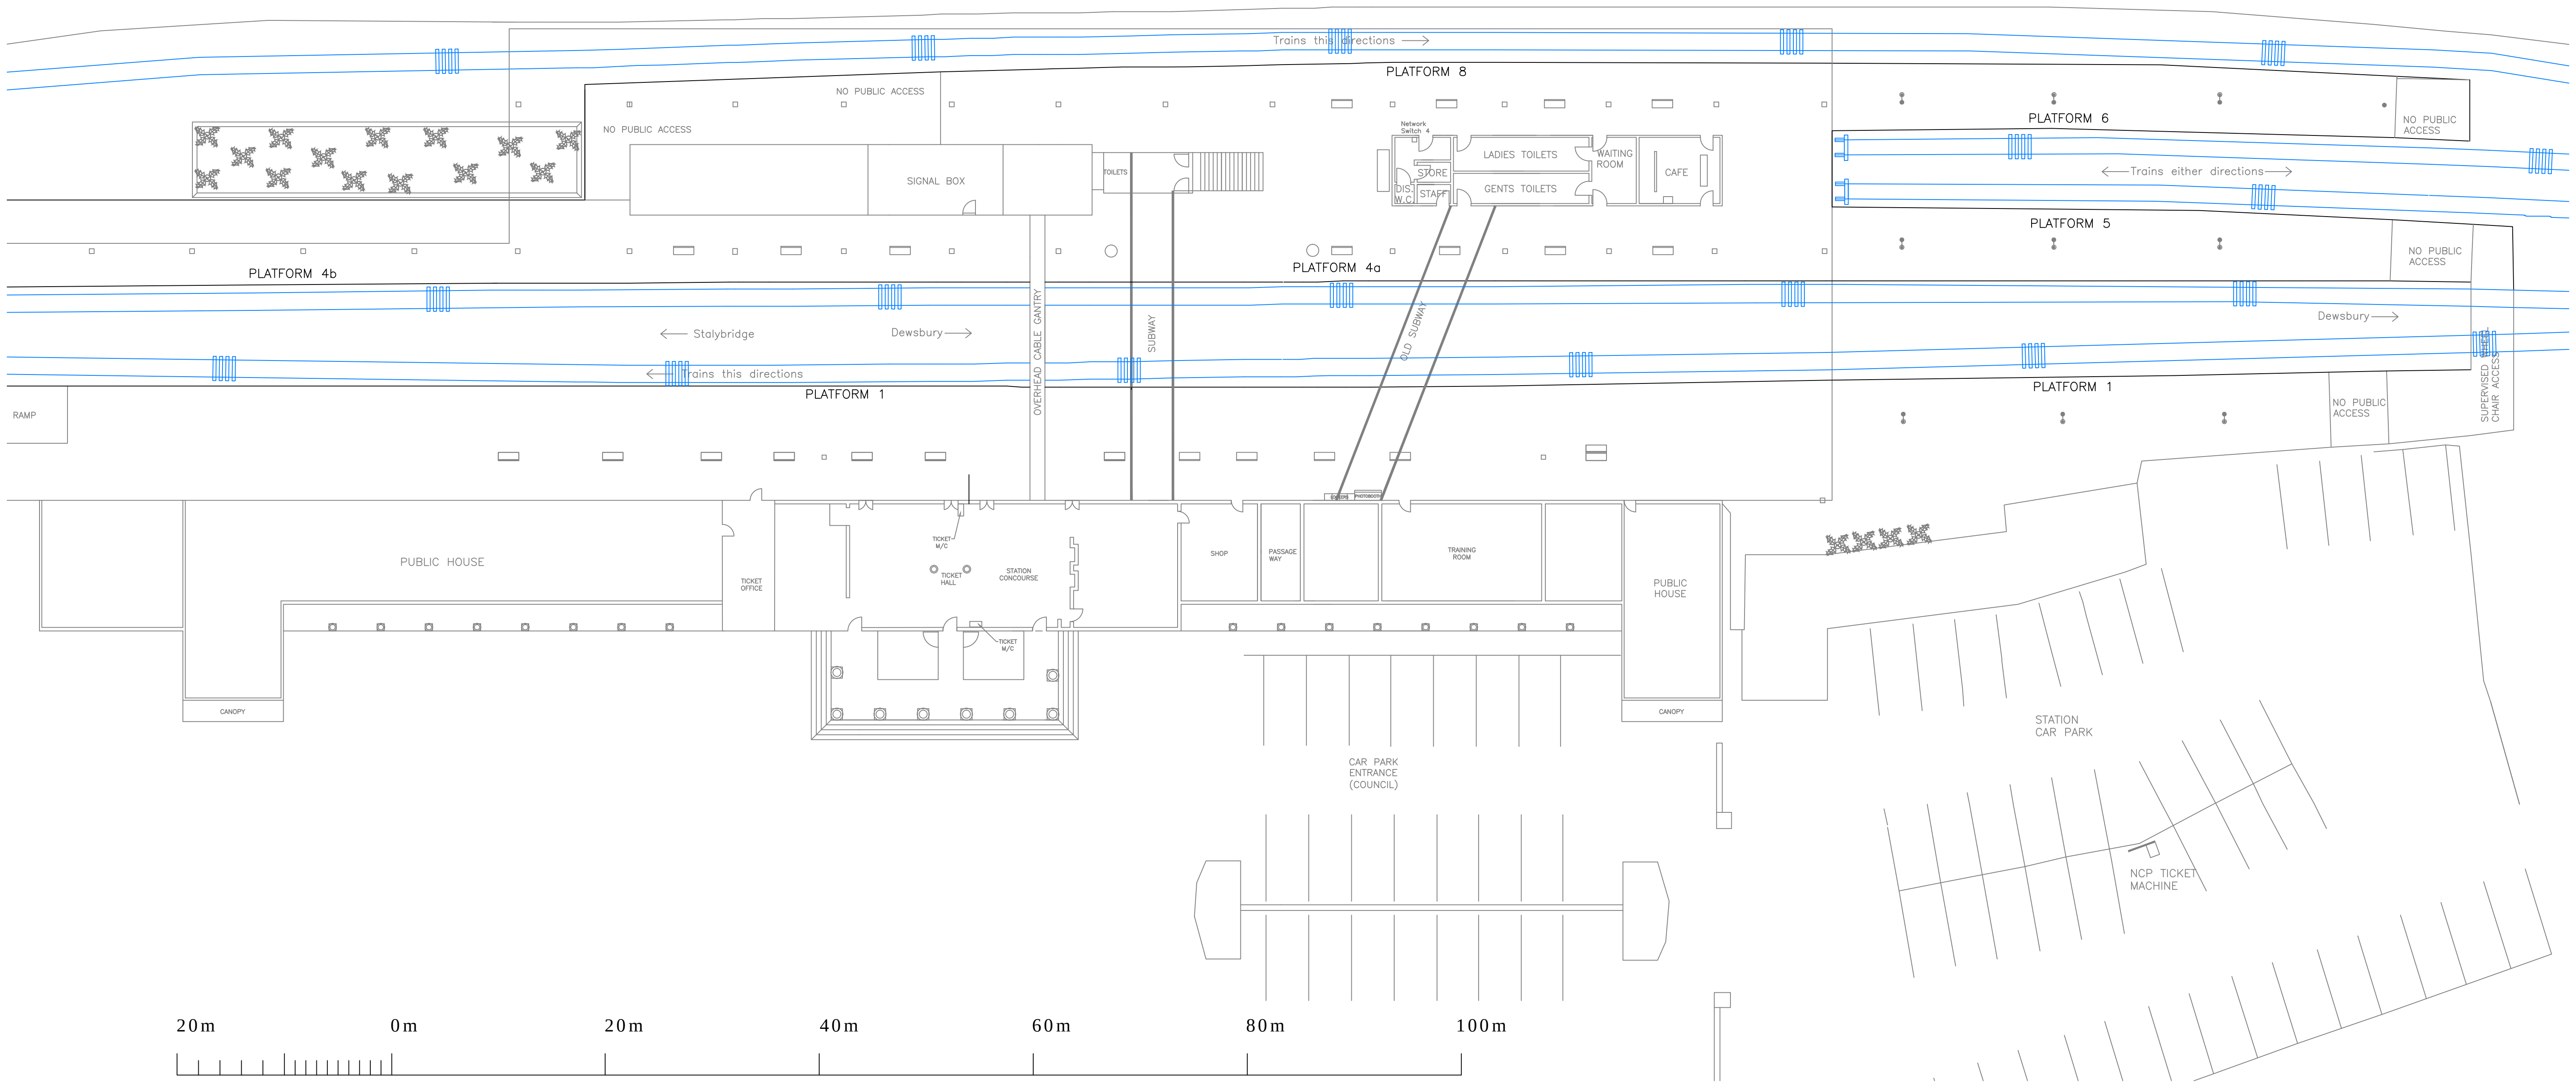


THIS LAYOUT IS INCLUDED FOR COMPLETENESS BUT AT DATE OF
ISSUE THERE IS NO TPE EQUIPMENT TO BE ENHANCED SPECIFIED.

HUDDERSFIELD STATION PLAN - PLATFORM LEVEL
SCALE 1:300

COLOUR KEY

EQUIPMENT IN BLACK - EXISTING EQUIPMENT - NO CHANGES
EQUIPMENT IN BLUE - EXISTING EQUIPMENT TO BE REPLACED
EQUIPMENT IN GREEN - EXISTING EQUIPMENT TO BE RECOVERED
EQUIPMENT IN MAGENTA - EXISTING EQUIPMENT TO BE ENHANCED
EQUIPMENT IN RED - NEW EQUIPMENT

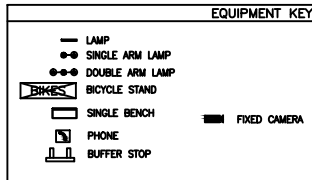

SCALE: 1:300
PAGE SIZE: A1
REV: 2.3
PAGE: 4 of 14
STATUS: P16

CURRENT STATUS

For Listed Building Consent

Produced: J.P. TOBIN
Checked: C.R. COLEMAN
CRE Approved: [Signature]
Date: 14/06/2025

Version:

Revision History:

2.3 Issue P16 - For Listed Building Consent
2.2 Issue P15 - For Listed Building Consent
2.1 Issue P14 - Equipment with Listed Building Consent at Date
2.0 Issue P13 - Equipment with Listed Building Consent at Date
1.1 Issue P12 - Equipment with Listed Building Consent at Date
1.0 Issue P11 - Equipment with Listed Building Consent at Date

Date:

Produced:

Checked:

14/06/2025 J.P. Tobin C.R. Coleman
02/03/2025 J.P. Tobin C.R. Coleman
01/11/2024 J.P. Tobin C.R. Coleman
12/07/2024 J.P. Tobin C.R. Coleman
08/07/2024 J.P. Tobin C.R. Coleman
29/03/2024 J.P. Tobin C.R. Coleman

Project Number:

Project:

Drawing Title:

Equipment to be Enhanced (2 of 2)

Layout 4 of 14

Drawing Number:

HUD/TP/AUR/PLAN/100000/Y641

Layout 4 of 14

