


NOTES

1. Do not scale from this drawing.
2. This drawing is to be read in conjunction with all relevant Architects and Engineers drawings and specifications.
3. All works and materials to be in accordance with current British Standards and Building Regulations.
4. The Architects site plan has been used as a base for this drawing. Please refer to the latest site plan.
5. For drainage and adapted highway details refer to Build Vision 900 Series drawings.

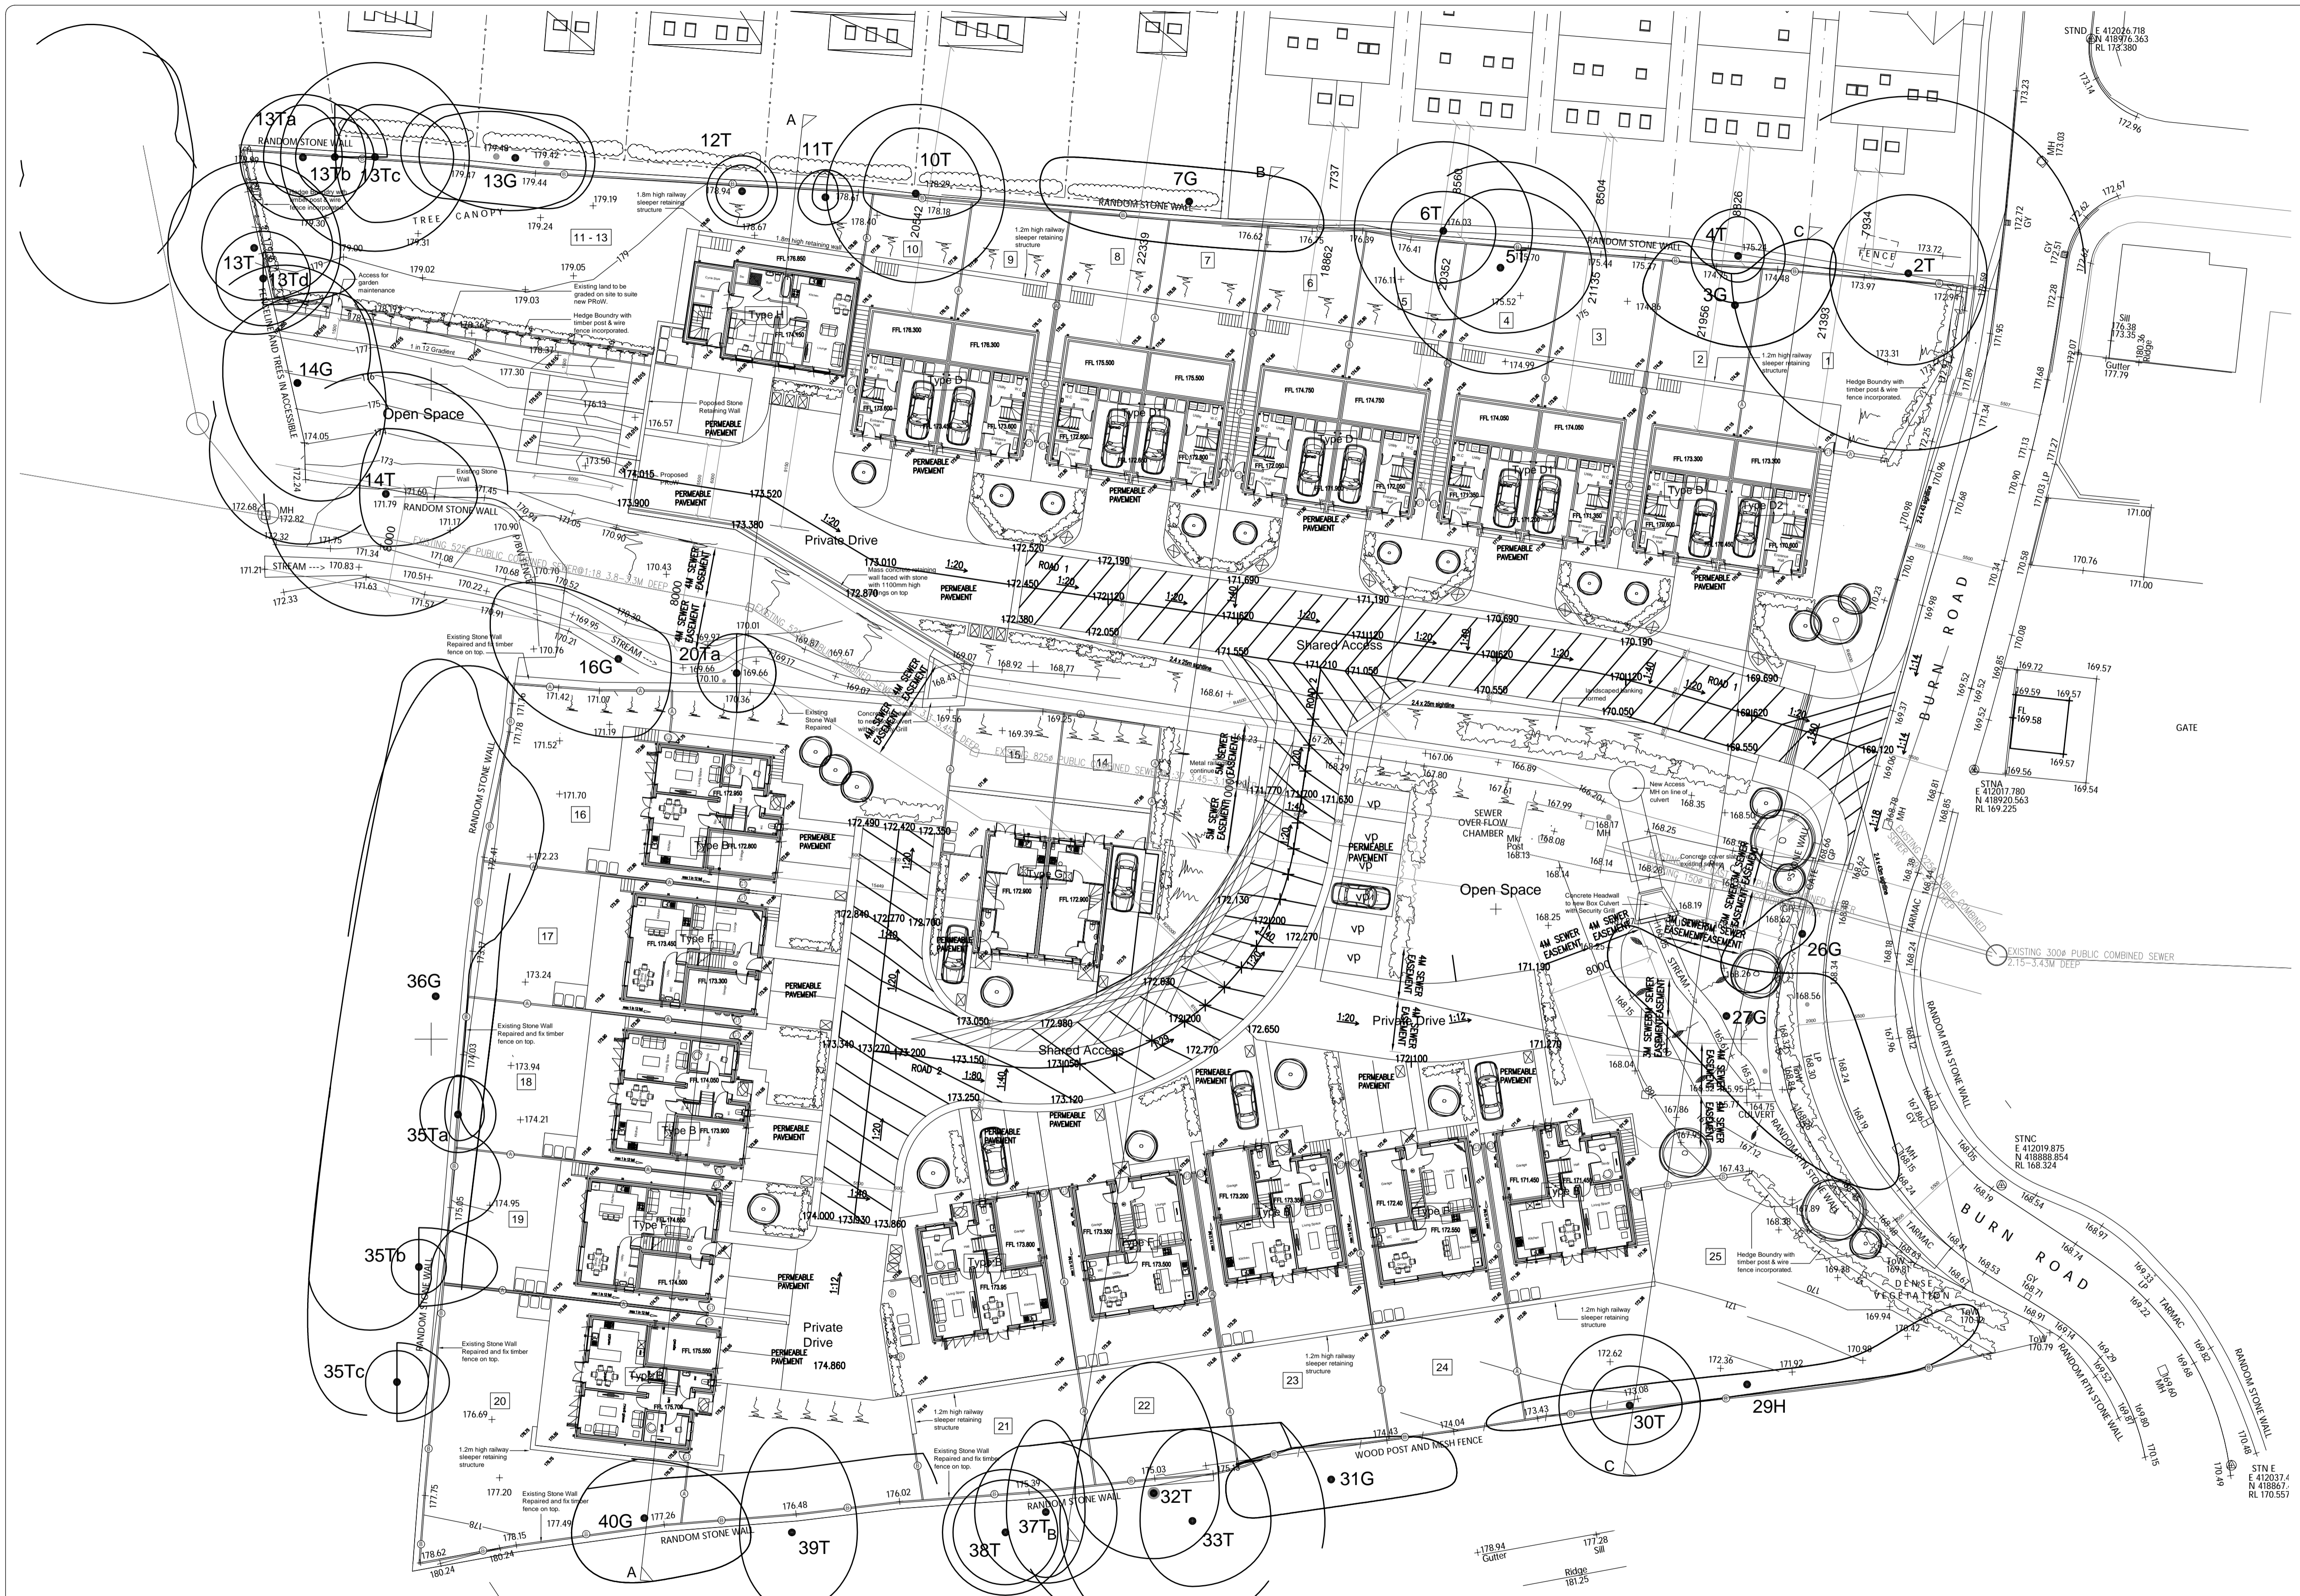

PRELIMINARY
NOT FOR CONSTRUCTION.

Project	Burn Road Birchencliffe		
Client	Wiggett Construction Ltd.		
Drawing	S38 Highway Contour Plan		
Number	1298-903	Rev	P1
Scale	1:250@A1	Drawn	SJG
		Checked	
		Date	May 2025

Build Vision
Consulting Engineers

Middle Cottage, Ben Kaye Row, Holmfirth HD9 1EF
Mobile Tel: 07799 823040
email: Sarah.Griggs@bvconsulting.co.uk