


NOTES

ALL LEVELS ARE IN METRES RELATED TO ORDNANCE SURVEY LEVEL

ALL CO-ORDINATES ARE IN METRES RELATED TO NATIONAL GRID CO-ORDINATES FIXED BY G P S

ALL SERVICES & MANHOLES SHOWN VISIBLE AT TIME OF SURVEY

ALL DIMENSIONS TO BE CHECKED PRIOR TO COMMENCEMENT OF WORK

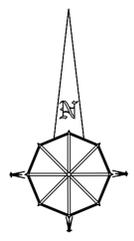

REV	DATE	DESCRIPTION
A	12/02/25	OSI Survey Engineering - Manholes surveyed and added to original topo.

Topographical Survey Legend

Bol	Bollard	MP	Mile post
Bin	Litter bin	Pt	Post
BL	Bed level	PM	Parking meter
BS	Bus stop	PP	Power point
BT	British Telecom	RE	Rodding eye
Cam	Security Camera	Ridge	Roof/ridge level
CATV	Cable television cover	RS	Road sign
CL	Cover level	Rwp	Rain water pipe
DR	Drain	SL	Soffit level
Elec	Electrical ic	Slab	Slab level
EC	Electric Cable	Stay	Cable stay
EL	Eaves level	Step	Step level
EP	Elec. pole	SV	Stop valve
ER	Earth rod	SV	Soil pipe
FP	Flagpole	Tl	Traffic light
FA	Fitness Apparatus	ToB	Top of Building
FT	Floodlight	ToW	Top of wall level
GY	Gully	TP	Telegraph pole
GP	Gate post	TS	Traffic Signal
GV	Gas valve	TT	Tac Tile
FH	Hydrant	VP	Vent pipe
FL	Floor level	WL	Water level
IC	Inspection cover	WM	Water meter
IL	Invert level	UTL	Unable to lift
LP	Lamp post	ZCB	Zebra Crossing Beacon
MH	Manhole		
Mkr	Utility marker		



CLIENT		
WIGGETT		
JOB TITLE		
BURN ROAD HUDDERSFIELD		
SCALE	DATE	REVISIONS
1:250	JUNE 2021	A
JOB REF		
WIGGETT (BURN ROAD ,HUDDERSFIELD)		