

Only figured dimensions should be used.
 Scaled dimensions should be checked with the Architect.
 This drawing together with the design, is the property and copyright
 of the Architect and must not be reproduced without written
 permission



SOUTH EAST ELEVATION
 1 : 100



NORTH EAST ELEVATION
 1 : 100




NORTH WEST ELEVATION
 1 : 100



SOUTH WEST ELEVATION
 1 : 100



BLUE SLATE ROOF
 NATURAL COURSED
 STONE WITH
 CORBELS AND
 STONE TABLING
 ANTHRACITE ALUMINIUM
 FRAMED WINDOWS

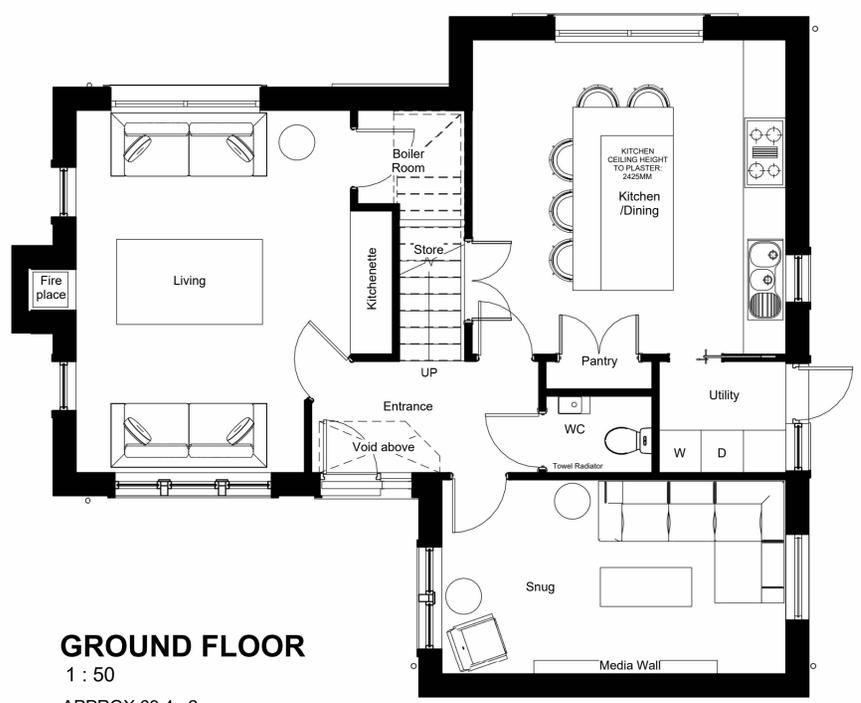

GROUND FLOOR
 1 : 50
 APPROX 69.4m²



FIRST FLOOR
 1 : 50
 APPROX 60m²



rev	description	drawn	auth	date
DO NOT SCALE OFF THIS DRAWING				
ACUMEN Designers & Architects				
acumenarchitects.co.uk 01484 546 000				
Headrow House, Old Leeds Road, Huddersfield, HD1 1SG				
Client ACUMEN				
Project 10 PEAT PONDS				
Project No 2824	Drawing No (100)03	Rev -		
Description PROPOSED PLANS ELEVATIONS AND 3D VIEWS				
Scale As @ A1	Date Drawn JAN 24	Drawn By HB	Authorised By JC	
Purpose of Issue indicated				
Planning	Building Regs	Tender	Construction	Comment
<input checked="" type="checkbox"/>	<input type="checkbox"/>	<input type="checkbox"/>	<input type="checkbox"/>	<input type="checkbox"/>