

Only figured dimensions should be used.  
Scaled dimensions should be checked with the Architect.  
This drawing together with the design, is the property and copyright of the Architect and must not be reproduced without written permission



**SOUTH EAST ELEVATION**  
1 : 100




**NORTH EAST ELEVATION**  
1 : 100



**NORTH WEST ELEVATION**  
1 : 100



**SOUTH WEST ELEVATION**  
1 : 100

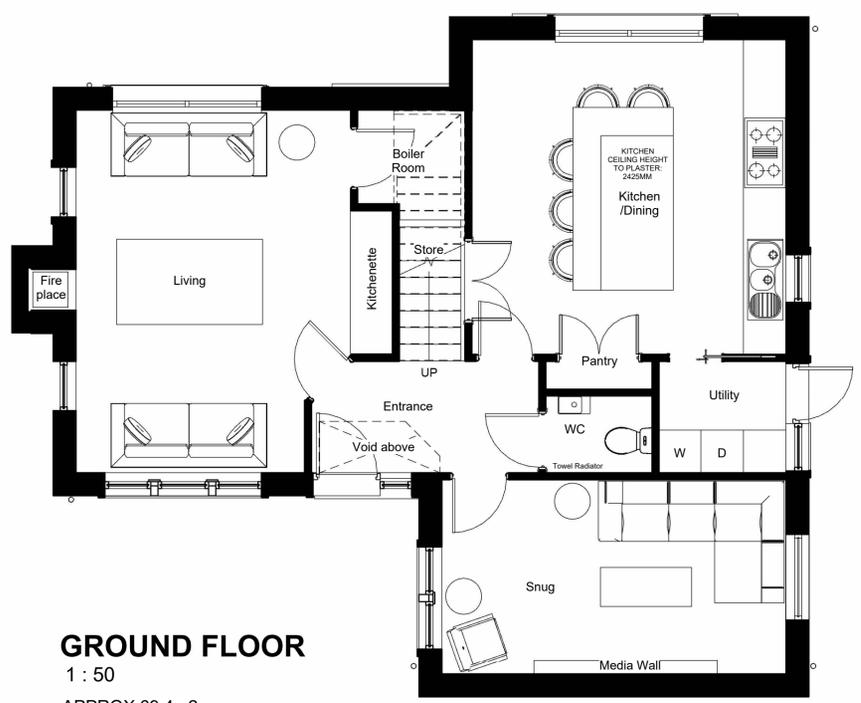

**GROUND FLOOR**  
1 : 50  
APPROX 69.4m2



**FIRST FLOOR**  
1 : 50  
APPROX 60m2



B	Amended proposal as per LPA comments	AO	JC	28.08.25
rev	description	drawn	auth	date
DO NOT SCALE OFF THIS DRAWING				
<b>ACUMEN</b> Designers & Architects				
acumenarchitects.co.uk 01484 546 000				
Headrow House, Old Leeds Road, Huddersfield, Huddersfield HD1 1SG				
Client				
ACUMEN				
Project				
10 PEAT PONDS				
Project No	Drawing No	Rev		
2824	(100)03B	-		
Description				
PROPOSED PLANS ELEVATIONS AND 3D VIEWS				
Scale	Date Drawn	Drawn By	Authorised By	
As @ A1	JAN 24	HB	JC	
Purpose of Issue				
indicated				
Planning	Building Regs	Tender	Construction	Comment
<input checked="" type="checkbox"/>	<input type="checkbox"/>	<input type="checkbox"/>	<input type="checkbox"/>	<input type="checkbox"/>