





Ground Floor Plan

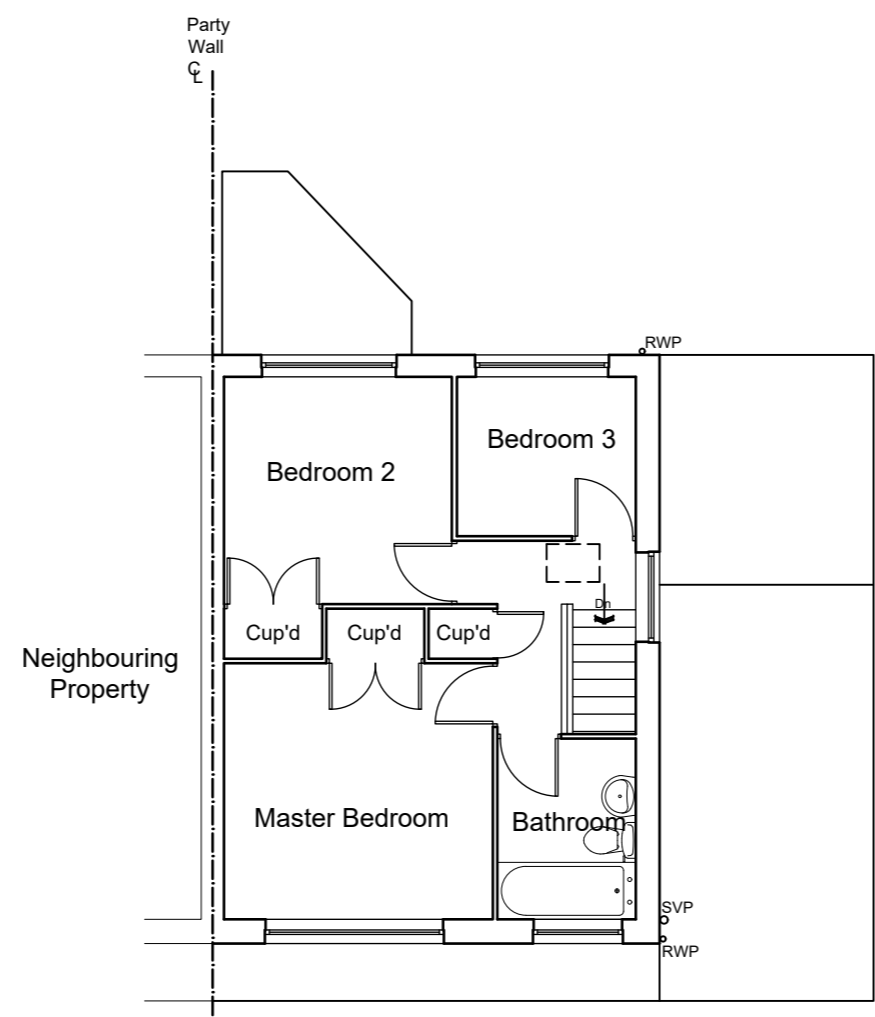

First Floor Plan

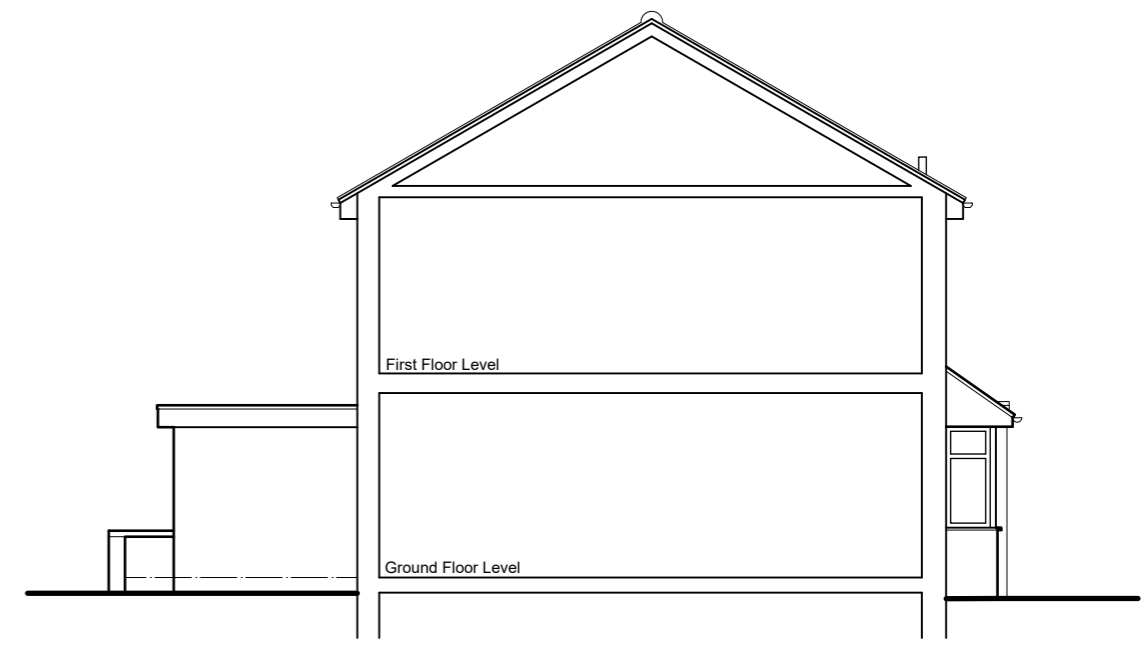


Sectional North Party Wall Elevation (side)

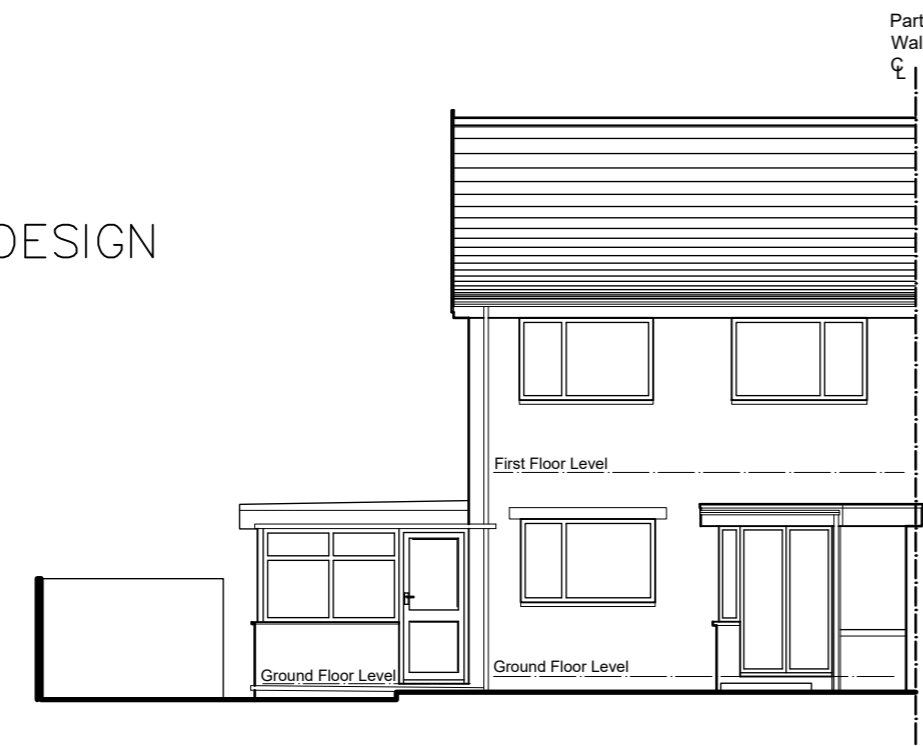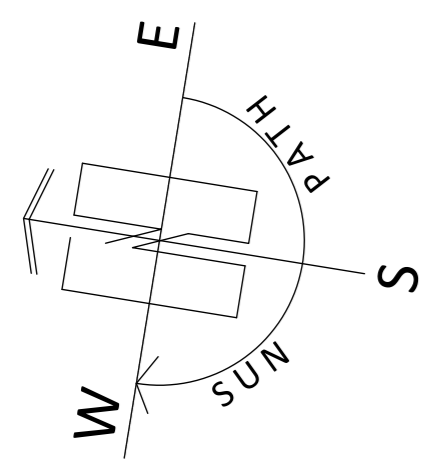


East Elevation (rear)



West Elevation (front)

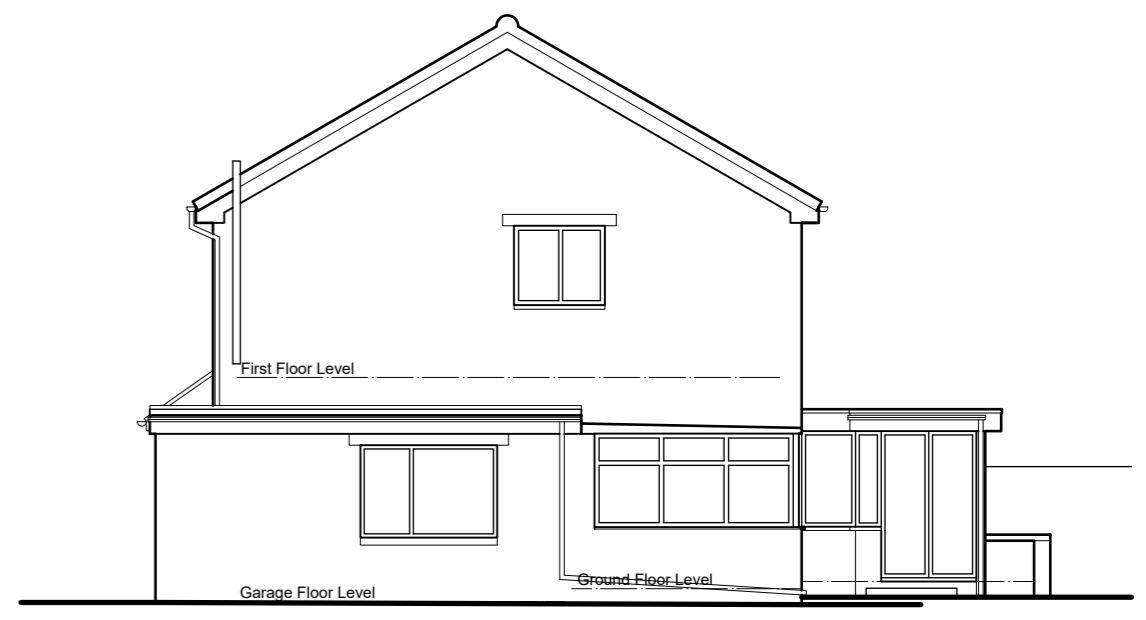

South Elevation (side)

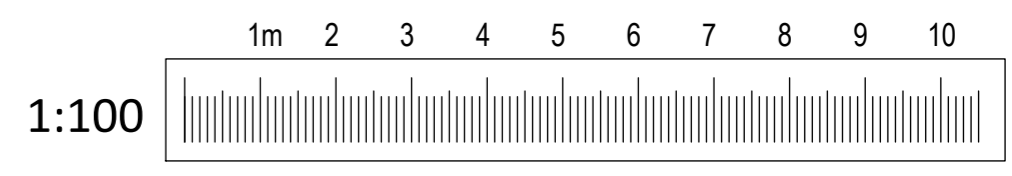

PAUL MATTHEWS ARCHITECTURAL Ltd

ARCHITECTURE | PLANNING | DESIGN

Malkin Farm
 Brow Lane
 Holmfirth
 HD9 2RJ
 07946872499
paul@paulmatthewsarchitectural.co.uk
www.paulmatthewsarchitectural.co.uk

Company Registration Number: 09898149 – Company Registered in England and Wales
 Project
 Demolition of Existing Side and Rear Extensions, Erection of Replacement Extensions, Partial Garage Conversion and Associated Alterations to Dwelling at, 24 Bar Croft, Kirkheaton, Huddersfield, HD5 0HY
 Client

Mr G Holdsworth

Drawing Title/Issue

General Arrangement as Existing

scale	date	sheet size	dwg. no.
1:100	05/2025	A2	25/1187/03