


NOTES:
 REFER TO DRAWING NUMBER
 2400-002-003 PROPOSED SITE
 LAYOUT PLAN FOR CYCLE STORE
 LOCATIONS

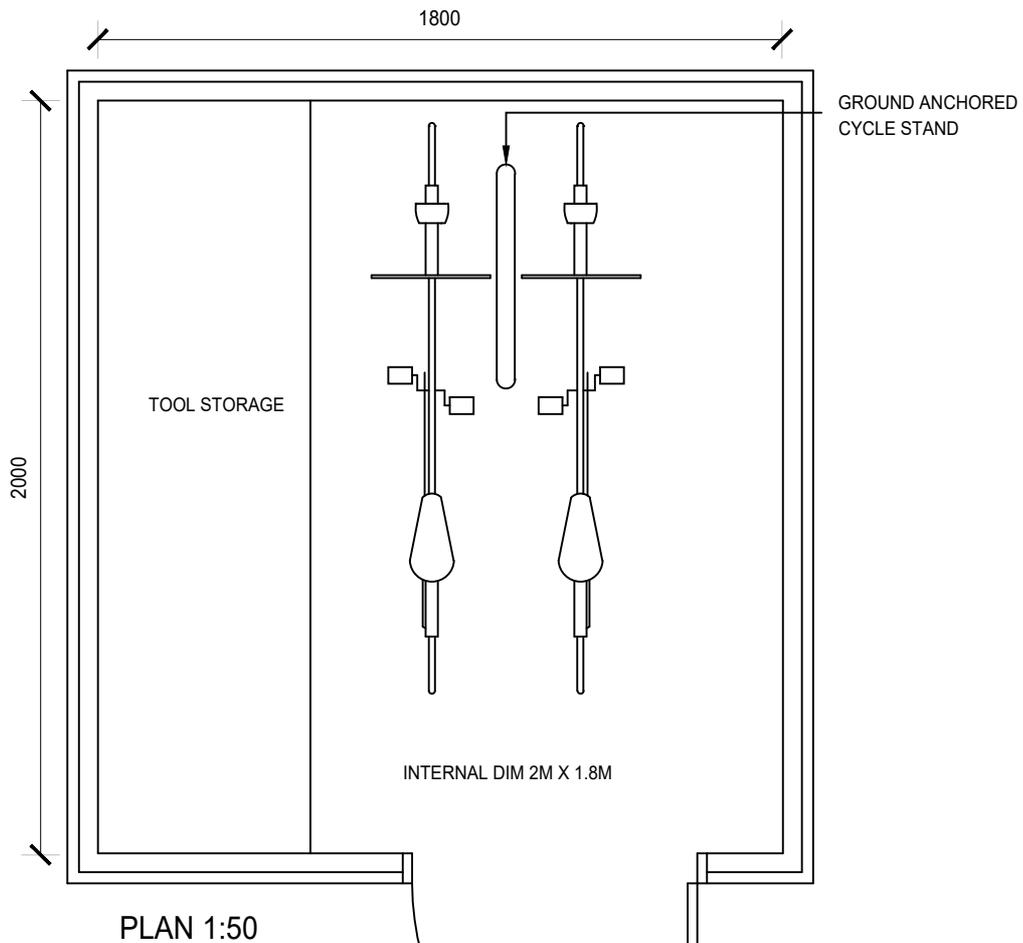

INDICATIVE IMAGE



Note:
 Plots 5, 6, 14 & 15 do not require sheds as cycle storage is within the garage.

Revision notes			By:
Rev.	Date	Note	
A	16.03.25	Site amended, example photo amended and note added re plots with garages	CO
B	04.12.25	INTERNAL DIMS AMENDED	CO

Revision notes			By:
Rev.	Date	Note	
-	-	-	-

Revision notes			By:
Rev.	Date	Note	
-	-	-	-

Date:	20.02.25	PROJECT:	Essexford Drive, Hembridge
Scale:	1:50	Drawing Number:	24000002
Drawn By:	CC	Revision:	01
		Drawing Title:	TYPICAL CYCLE STORE DETAIL

