




PROPOSED REAR ELEVATION

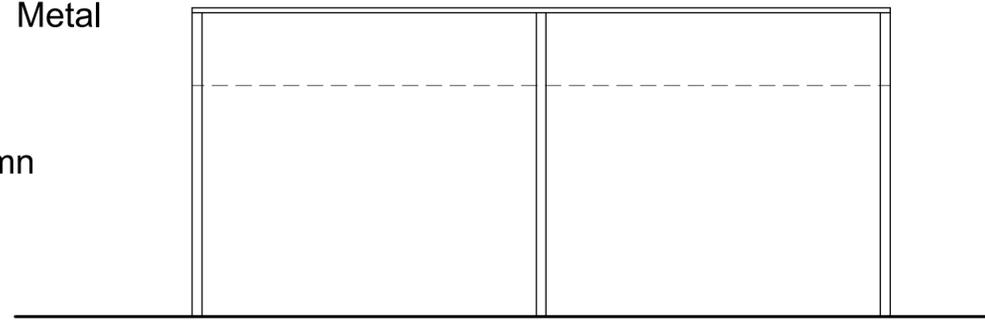


PROPOSED FRONT ELEVATION

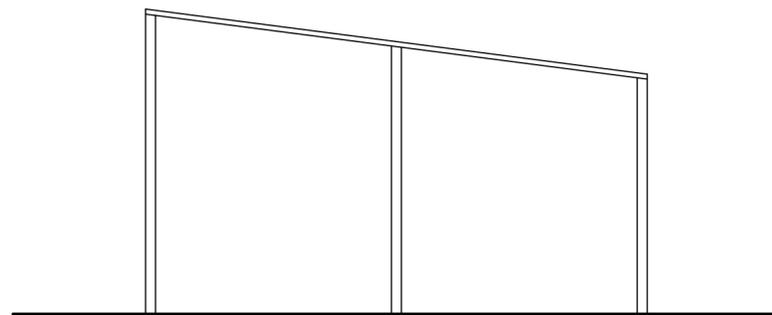

PROPOSED SIDE ELEVATION

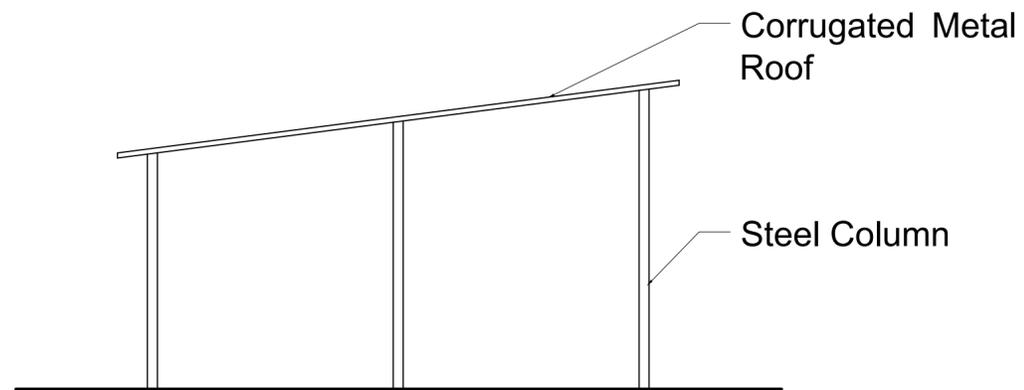

PROPOSED SIDE ELEVATION

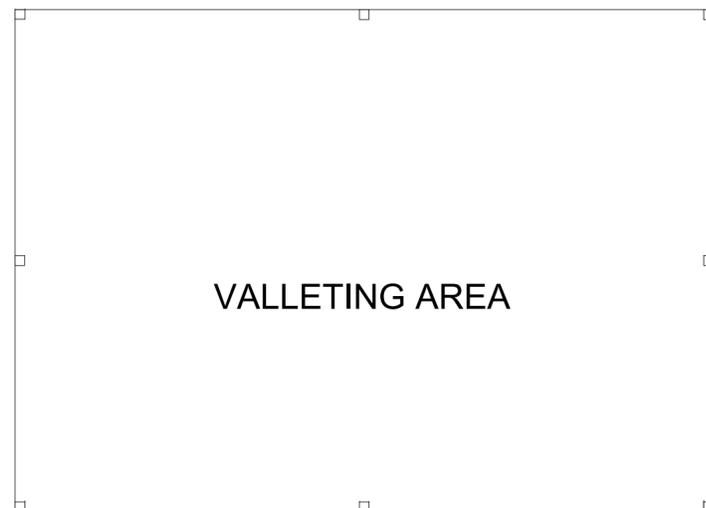

PROPOSED PLAN

All dimensions are in millimeter

General Notes		
All work to be carried out under building regulation and appropriate British standard and satisfactory to local authority building inspector. If any doubt exists the contractor must ask for any discrepancy discovered and must ask for clarification.		
Drawing must not be rescaled as all dimensions will be checked on site		
Verification of all dimensions will be checked by contractor before starting work on site.		
All work to be carried out with party wall act		
No.	Planning Issue	Date

Mukesh Architectural Consultancy Ltd
7 Thirkleby Road, Bradford, BD14 6EX
Mobile No: 07811439407

Project Name and Address
PROPOSED
CHANGE OF USE OF EXISTING CAR
WASH WITH SPLIT INTO TYRE SELL
AND REPAIR SERVICES
AT 70-84 SHEEPRIDE ROAD,
HUDDERSFIELD
FOR IFEKA JAFFIER

Date	11/08/2025	Sheet	4
Scale	1:50		