



Corrugated Metal Roof

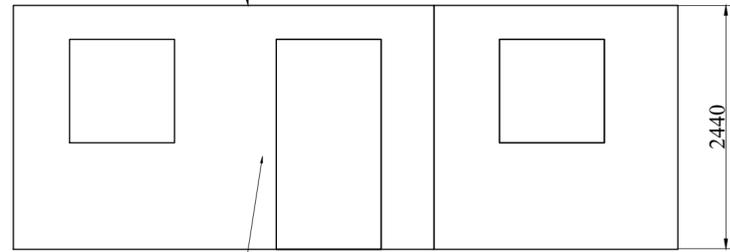

Corrugated Metal Wall

PROPOSED ELEVATION A


Corrugated Metal Roof

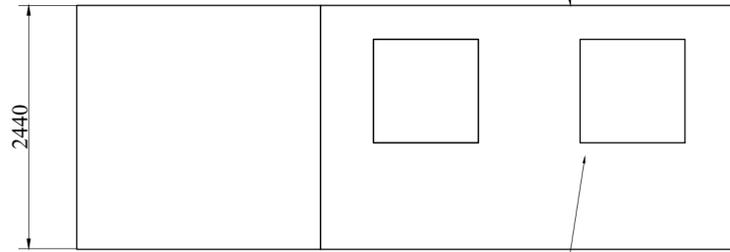

Corrugated Metal Wall

PROPOSED ELEVATION D


Corrugated Metal Roof

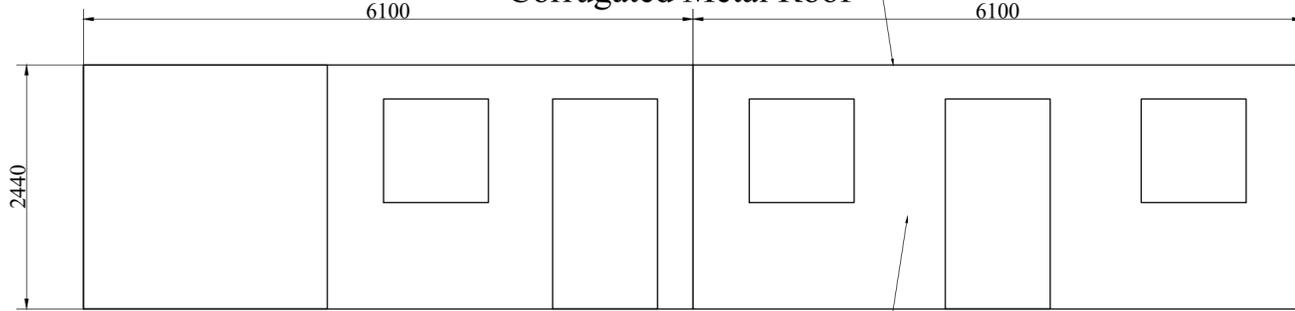

Corrugated Metal Wall

PROPOSED ELEVATION B

Corrugated Metal Roof

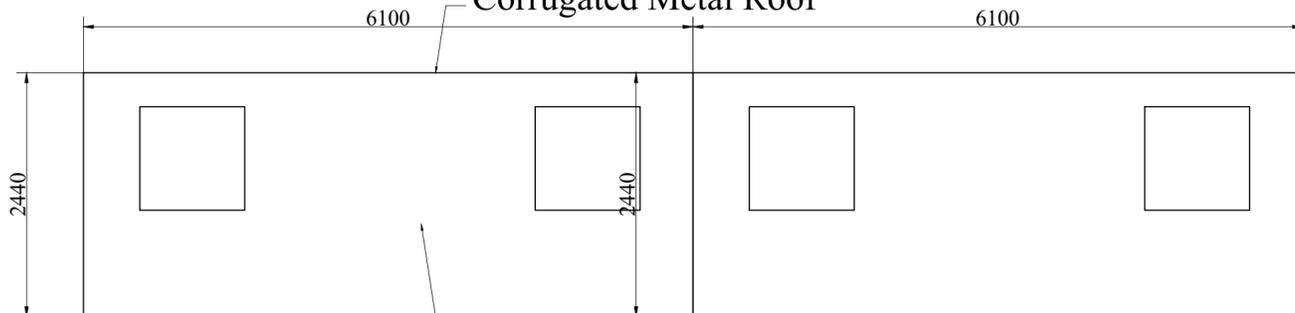

Corrugated Metal Wall

PROPOSED ELEVATION C

All dimensions are in millimeter

General Notes

All work to be carried out under building regulation and appropriate British standard and satisfactory to local authority building inspector.

If any doubt exists the contractor must ask for any discrepancy discovered and must ask for clarification.

Drawing must not be rescaled as all dimensions will be checked on site.

Verification of all dimensions will be checked by contractor before starting work on site.

All work to be carried out with party wall act

No.	Planning Issue	Date

Mukesh Architectural Consultancy Ltd
7 Thirkleby Road, Bradford, BD14 6EX
Mobile No: 07811439407

Project Name and Address
PROPOSED
CHANGE OF USE OF EXISTING CAR
WASH WITH SPLIT INTO TYRE SELL
AND REPAIR SERVICES
AT 70-84 SHEEPBRIDGE ROAD,
HUDDERSFIELD
FOR FOR IFEKA JAFFIER

Date	29/05/2025	Sheet	3
Scale	1:50		